


2.4m- STAGE 1 - TIMBER FRAME ERECT

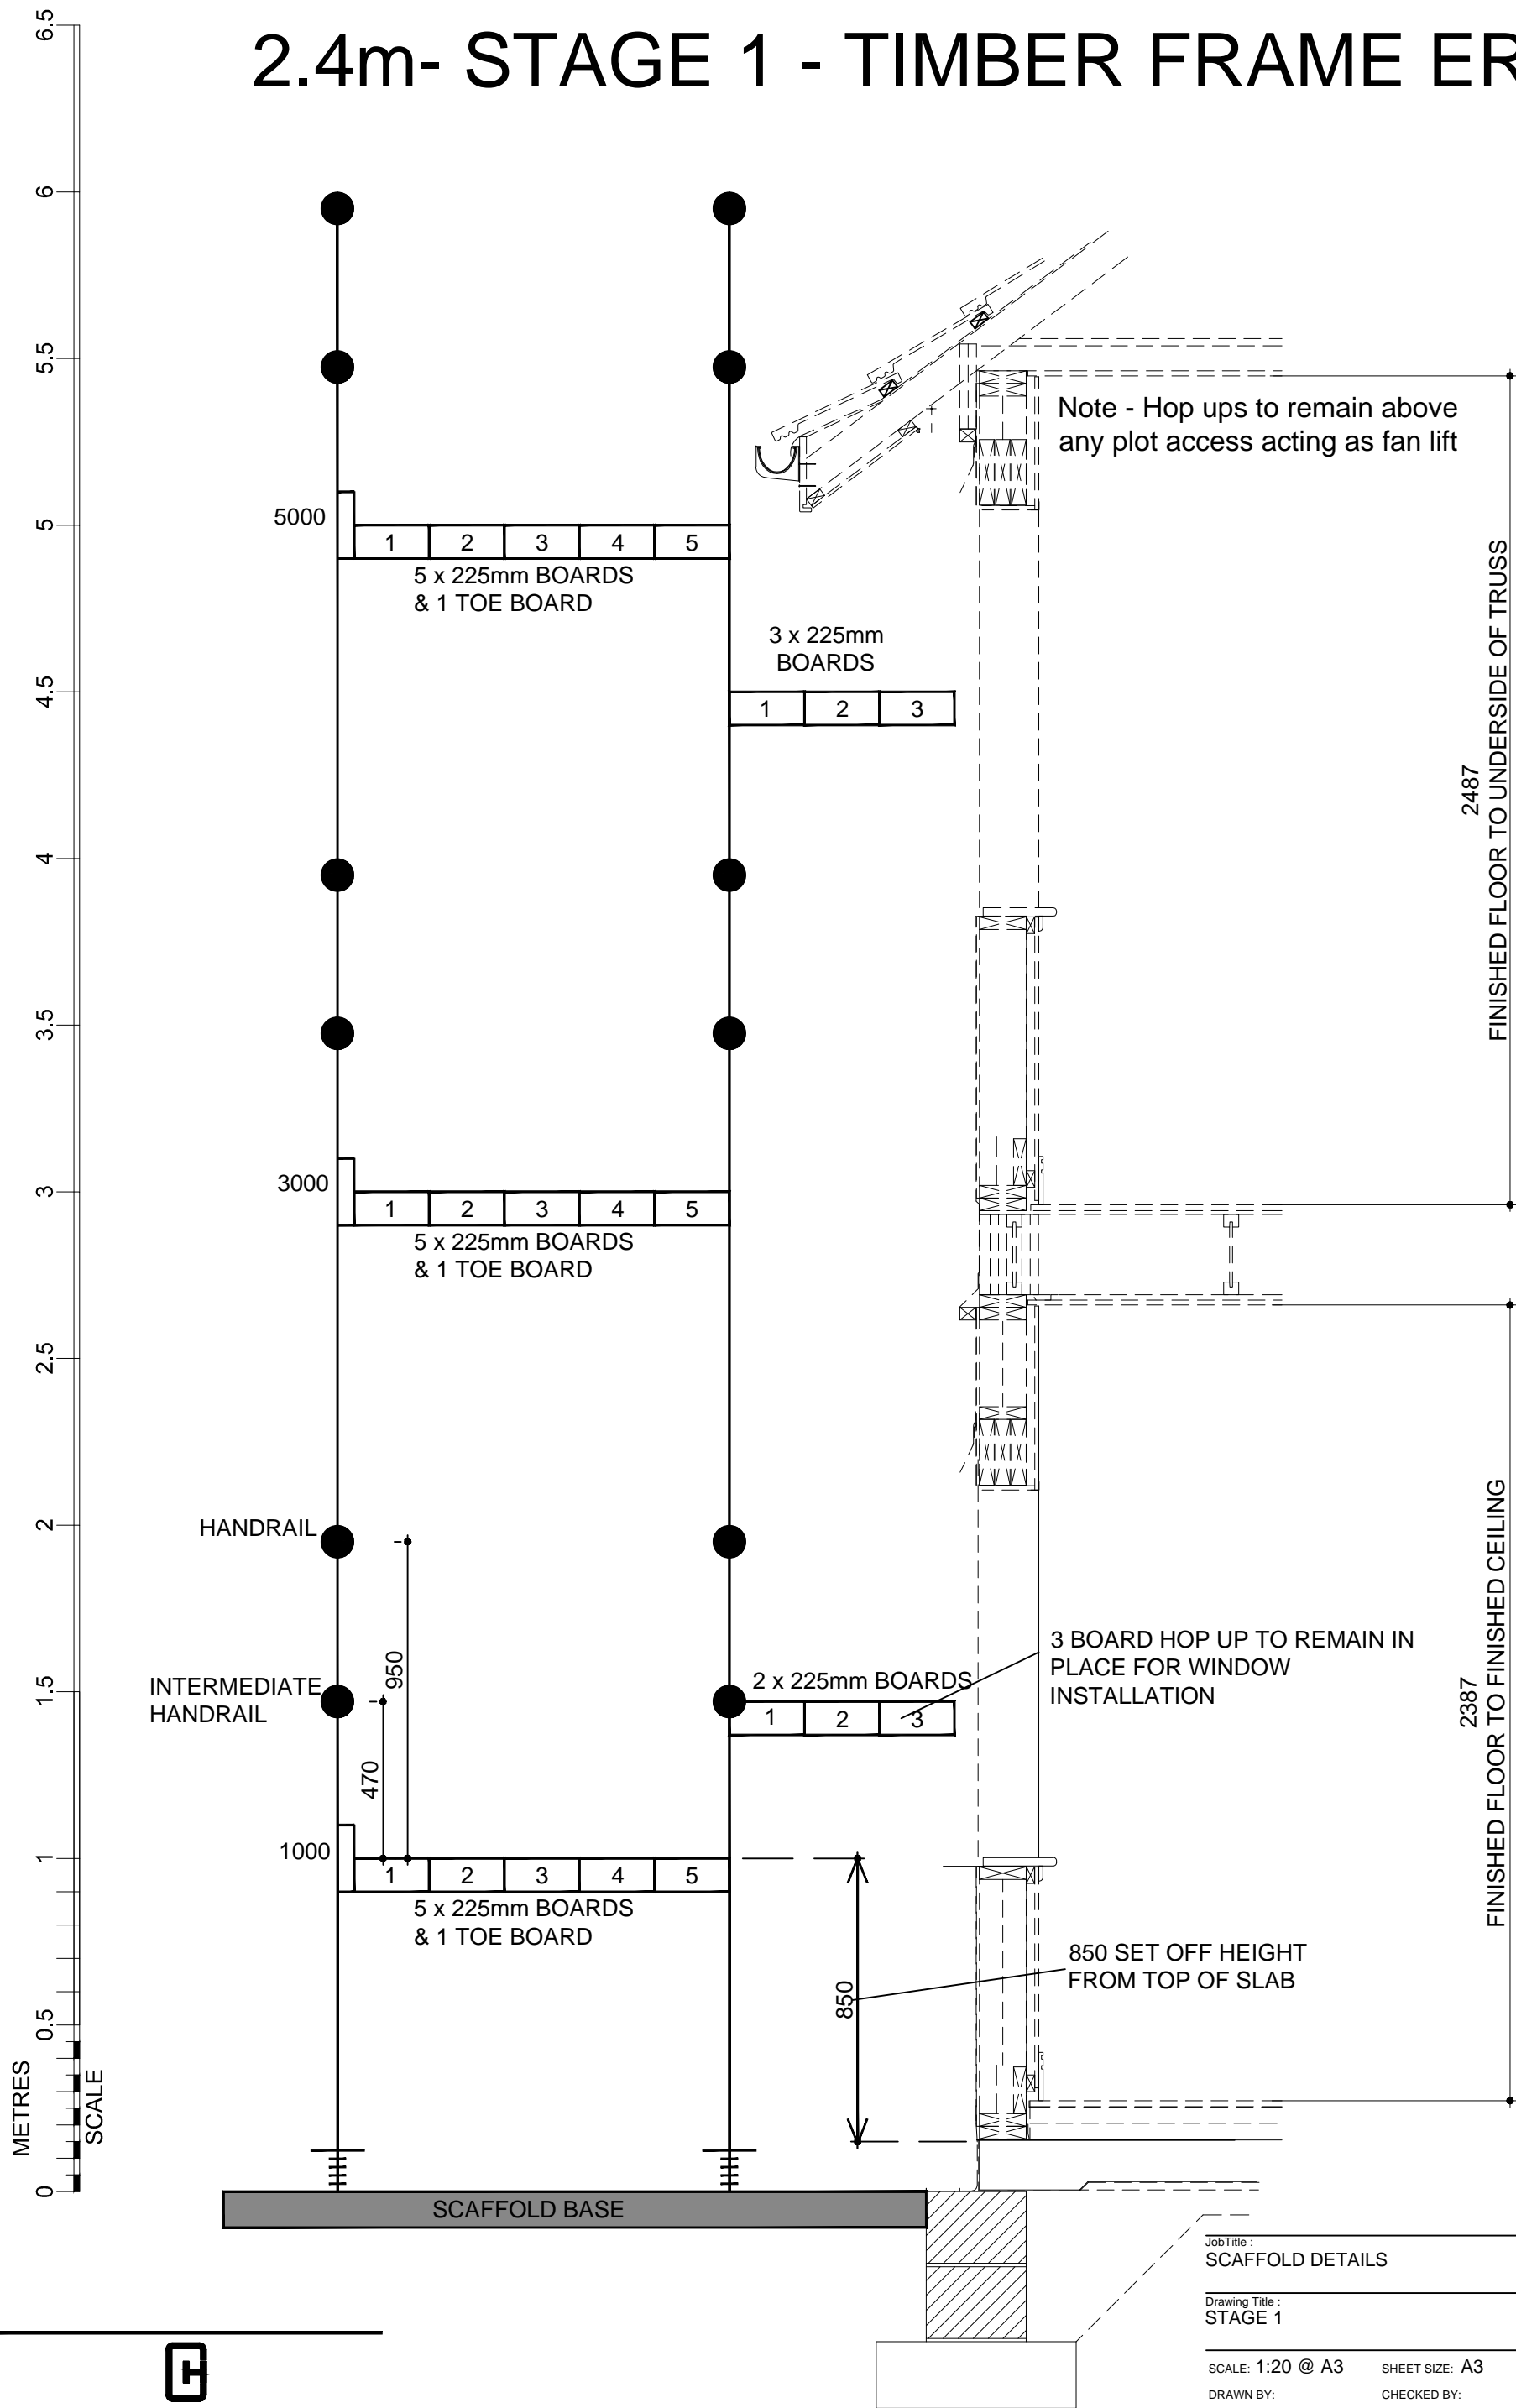

CALA

CALA Management Limited
Cairnlee House, Callendar Business Park
Callendar Road, Falkirk, FK1 1XE.
tel 01324 600000 fax 01324 600101
www.cala.co.uk

JobTitle :
SCAFFOLD DETAILS

Drawing Title :
STAGE 1

SCALE: 1:20 @ A3

SHEET SIZE: A3

DATE: Sept 09


DRAWN BY:

CHECKED BY:

| SITE | McCOSKER | VER | MOD | DRG No. | REV | PLOT |
|------|----------|-----|-----|---------|-----|------|
| | | | B | SD/01 | | |

Copyright Cala Management Limited

2.4m STAGE 2 - WINDOW INSTALATION

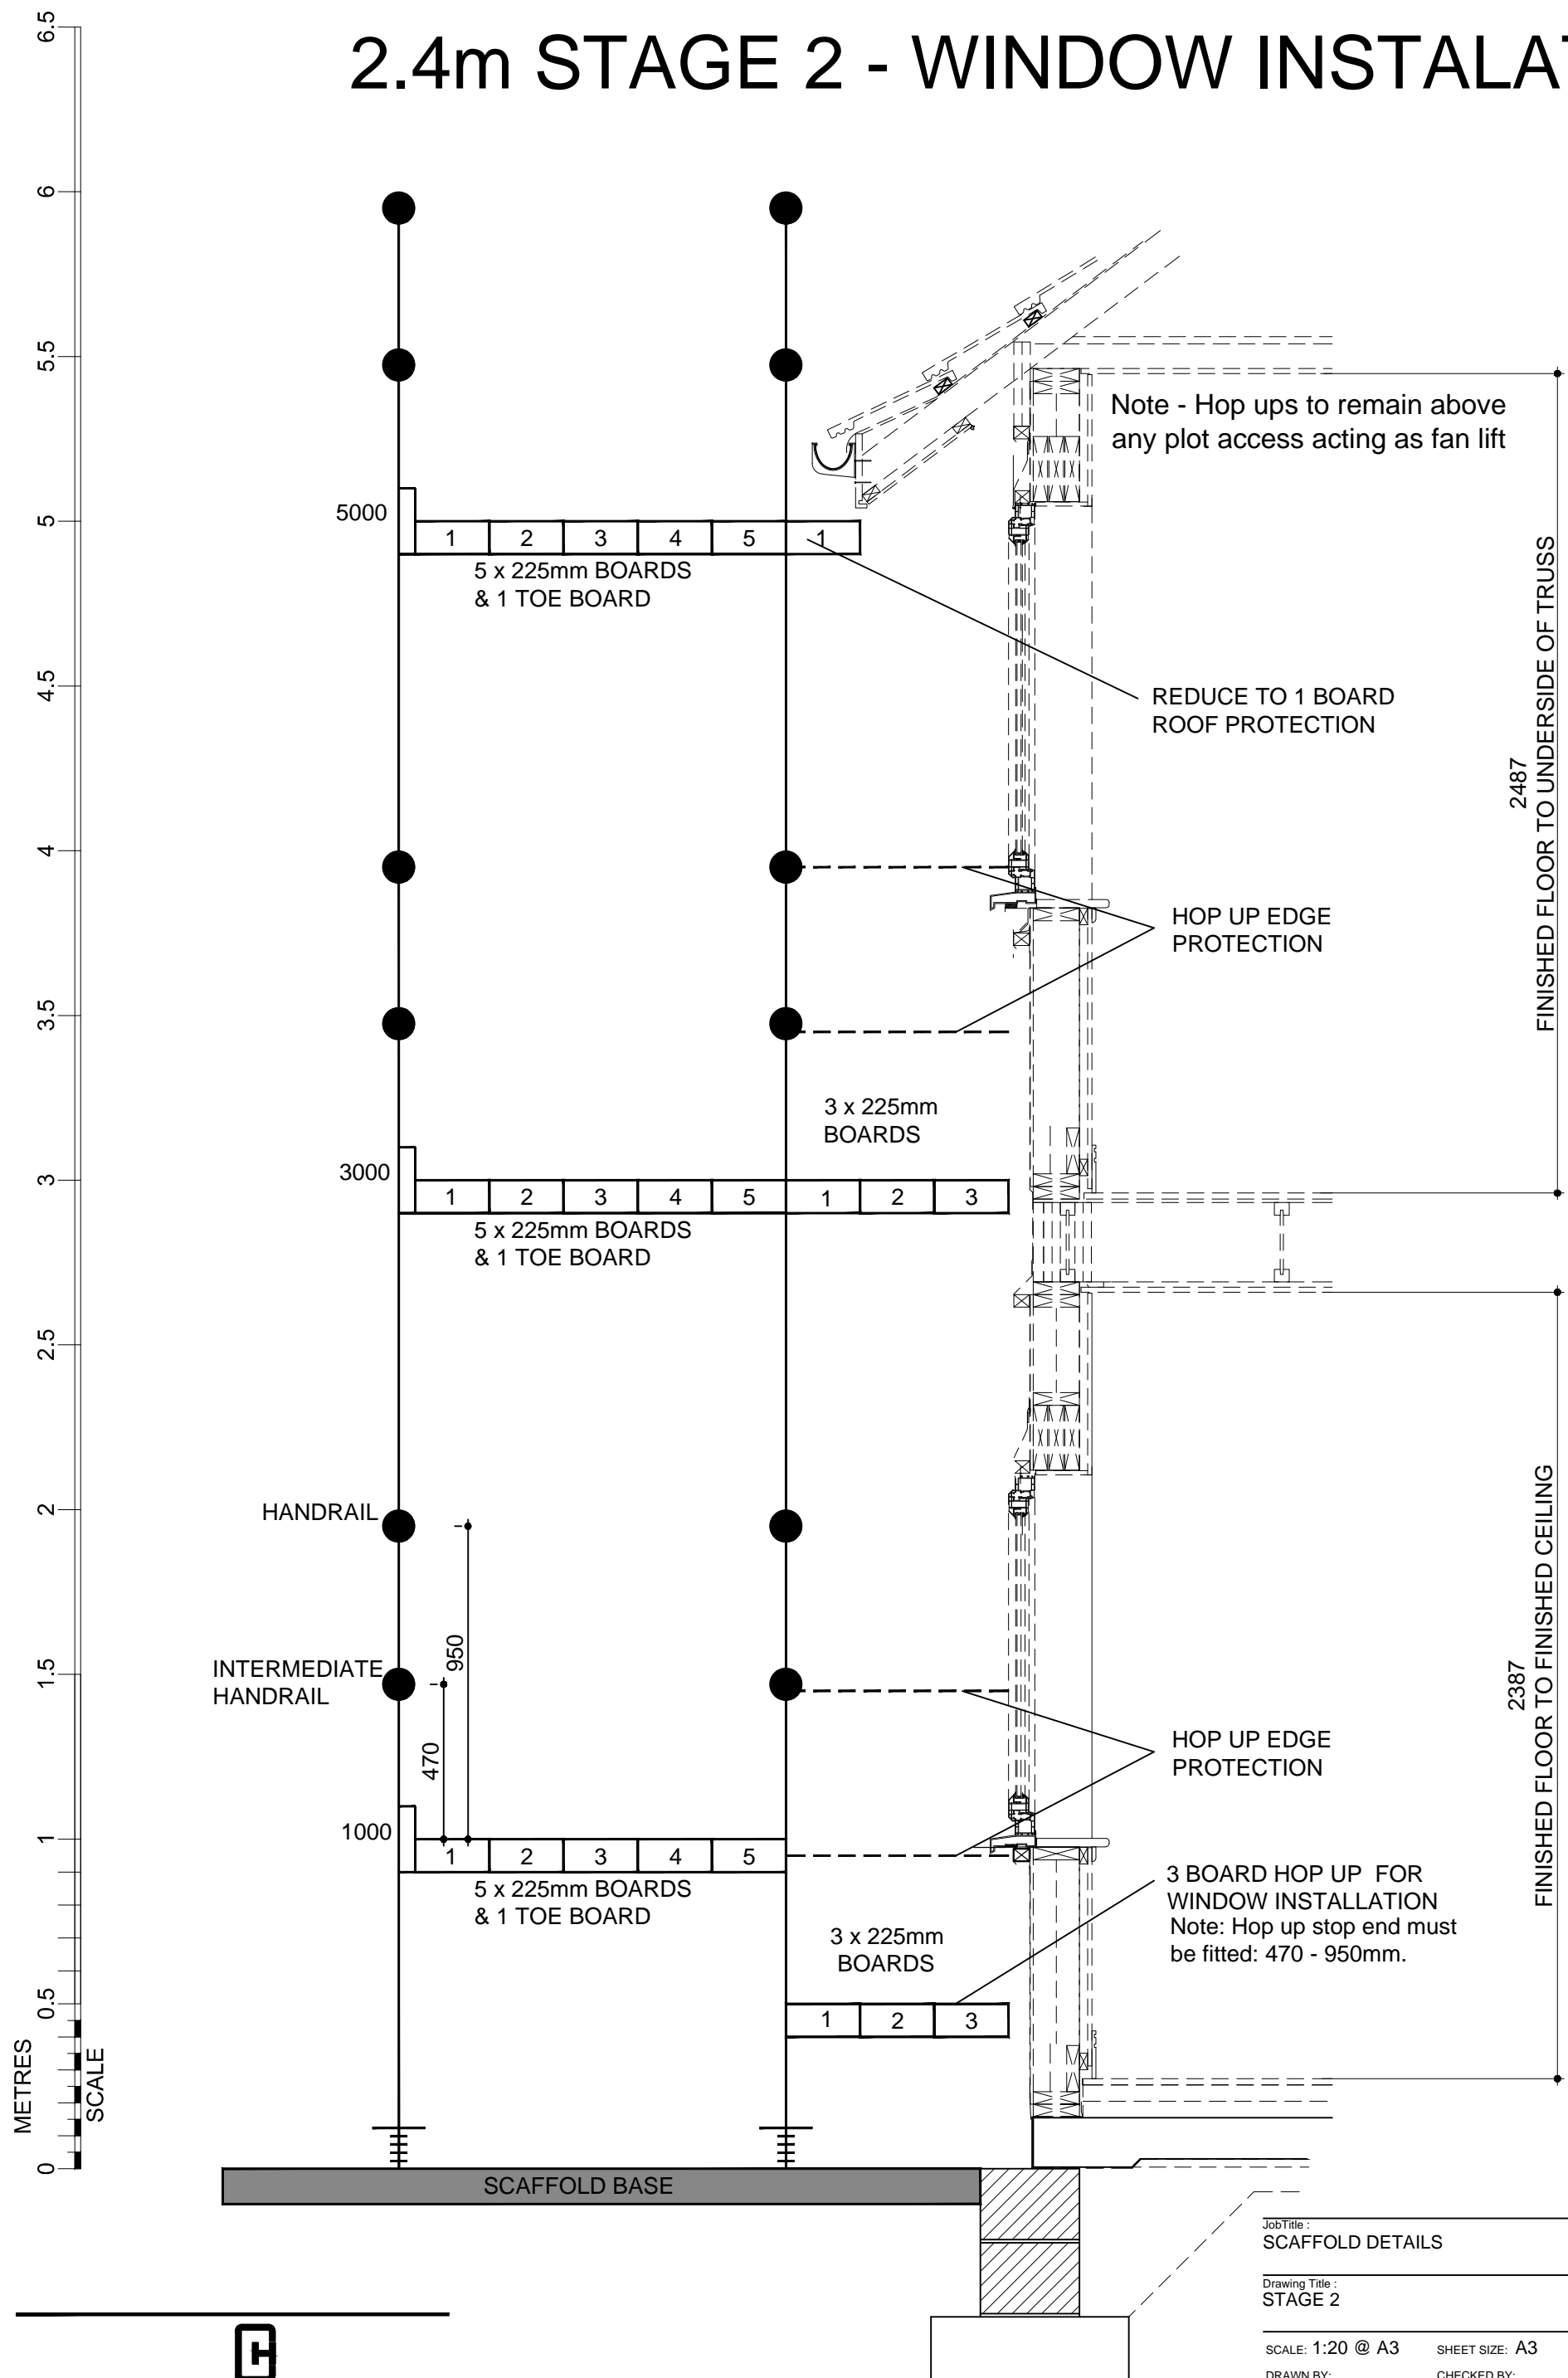

CALA Management Limited
Cairnlee House, Callendar Business Park
Callendar Road, Falkirk, FK1 1XE.
tel 01324 600000 fax 01324 600101
www.cala.co.uk

JobTitle :
SCAFFOLD DETAILS

Drawing Title :
STAGE 2


DATE: Sept 09

CHECKED BY:

| | | | | | | |
|------|----------|-----|----------|------------------|-----|------|
| SITE | McCOSKER | VER | MOD B | DRG No. SD/02 | REV | PLOT |
|------|----------|-----|----------|------------------|-----|------|

Copyright Cala Management Limited

2.4m STAGE 3 - ROOFTILER

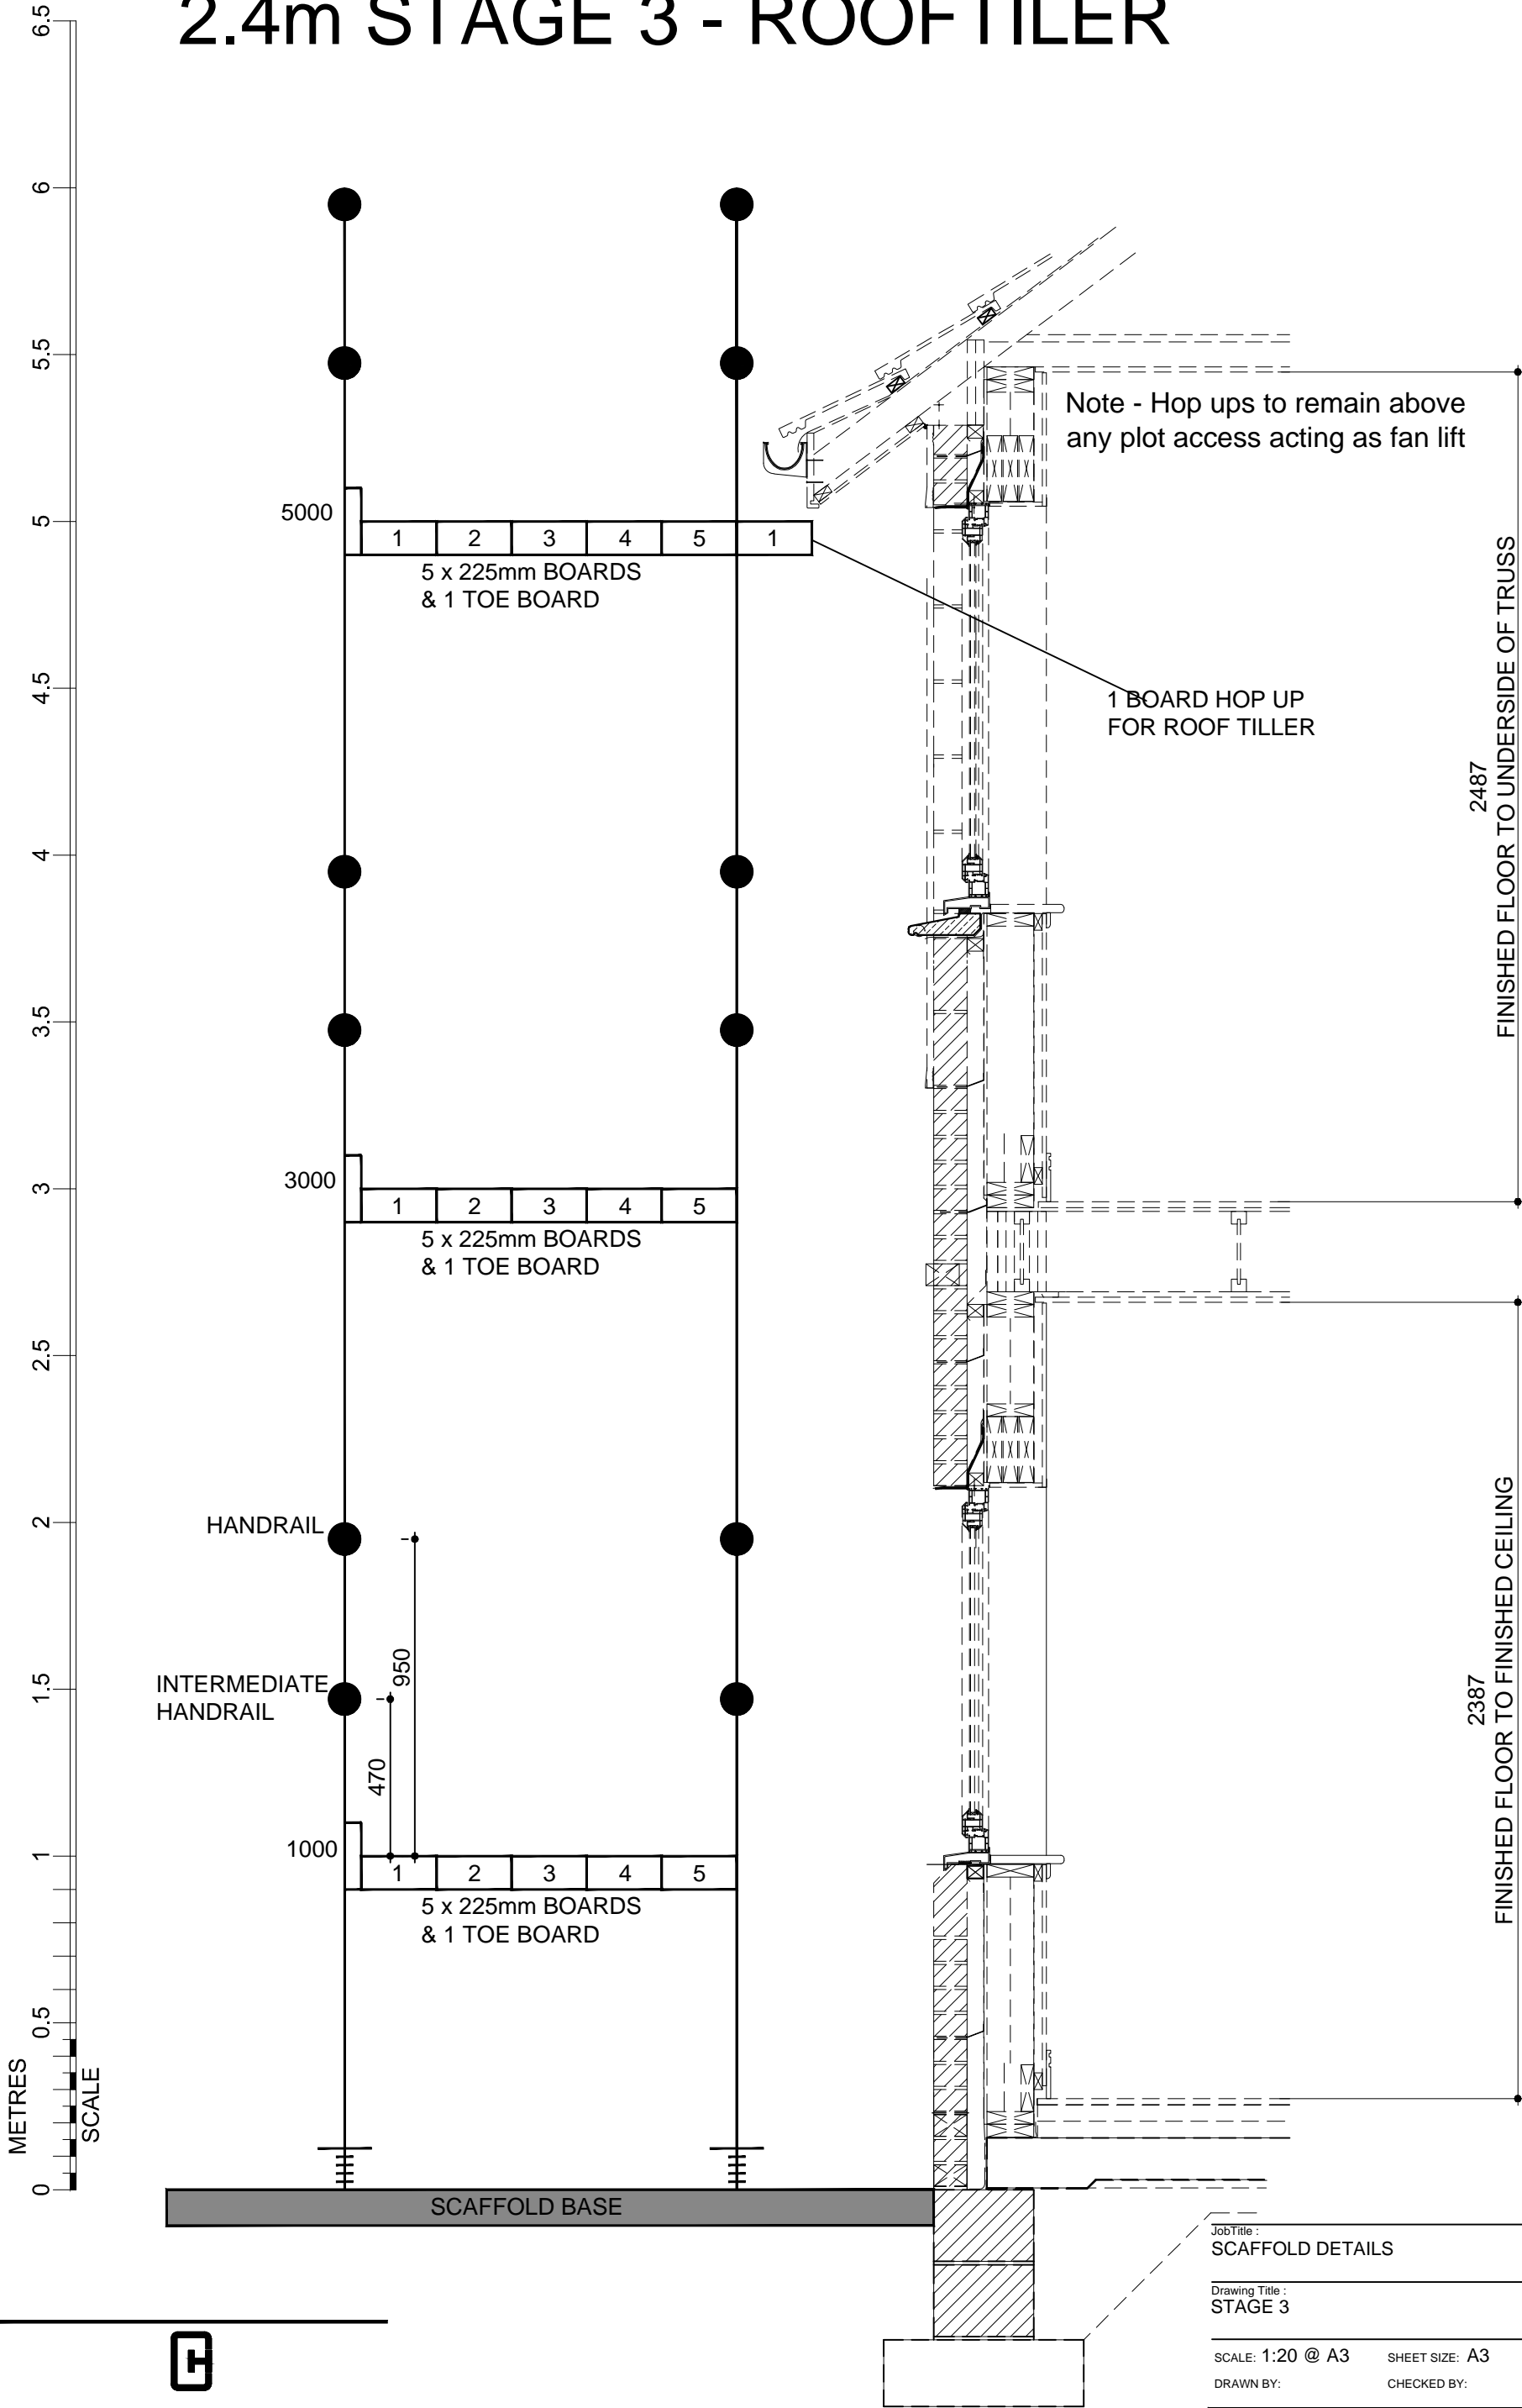

CALA

CALA Management Limited
Cairnlee House, Callendar Business Park
Callendar Road, Falkirk, FK1 1XE.
tel 01324 600000 fax 01324 600101
www.cala.co.uk

JobTitle :
SCAFFOLD DETAILS

Drawing Title :
STAGE 3

SCALE: 1:20 @ A3

SHEET SIZE: A3

DATE: Sept 09

DRAWN BY:

CHECKED BY:

SITE

McCOSKER

VER

MOD


B

DRG No.
SD/03

REV

PLOT

2.4m- STAGE 4A - BRICKWORK

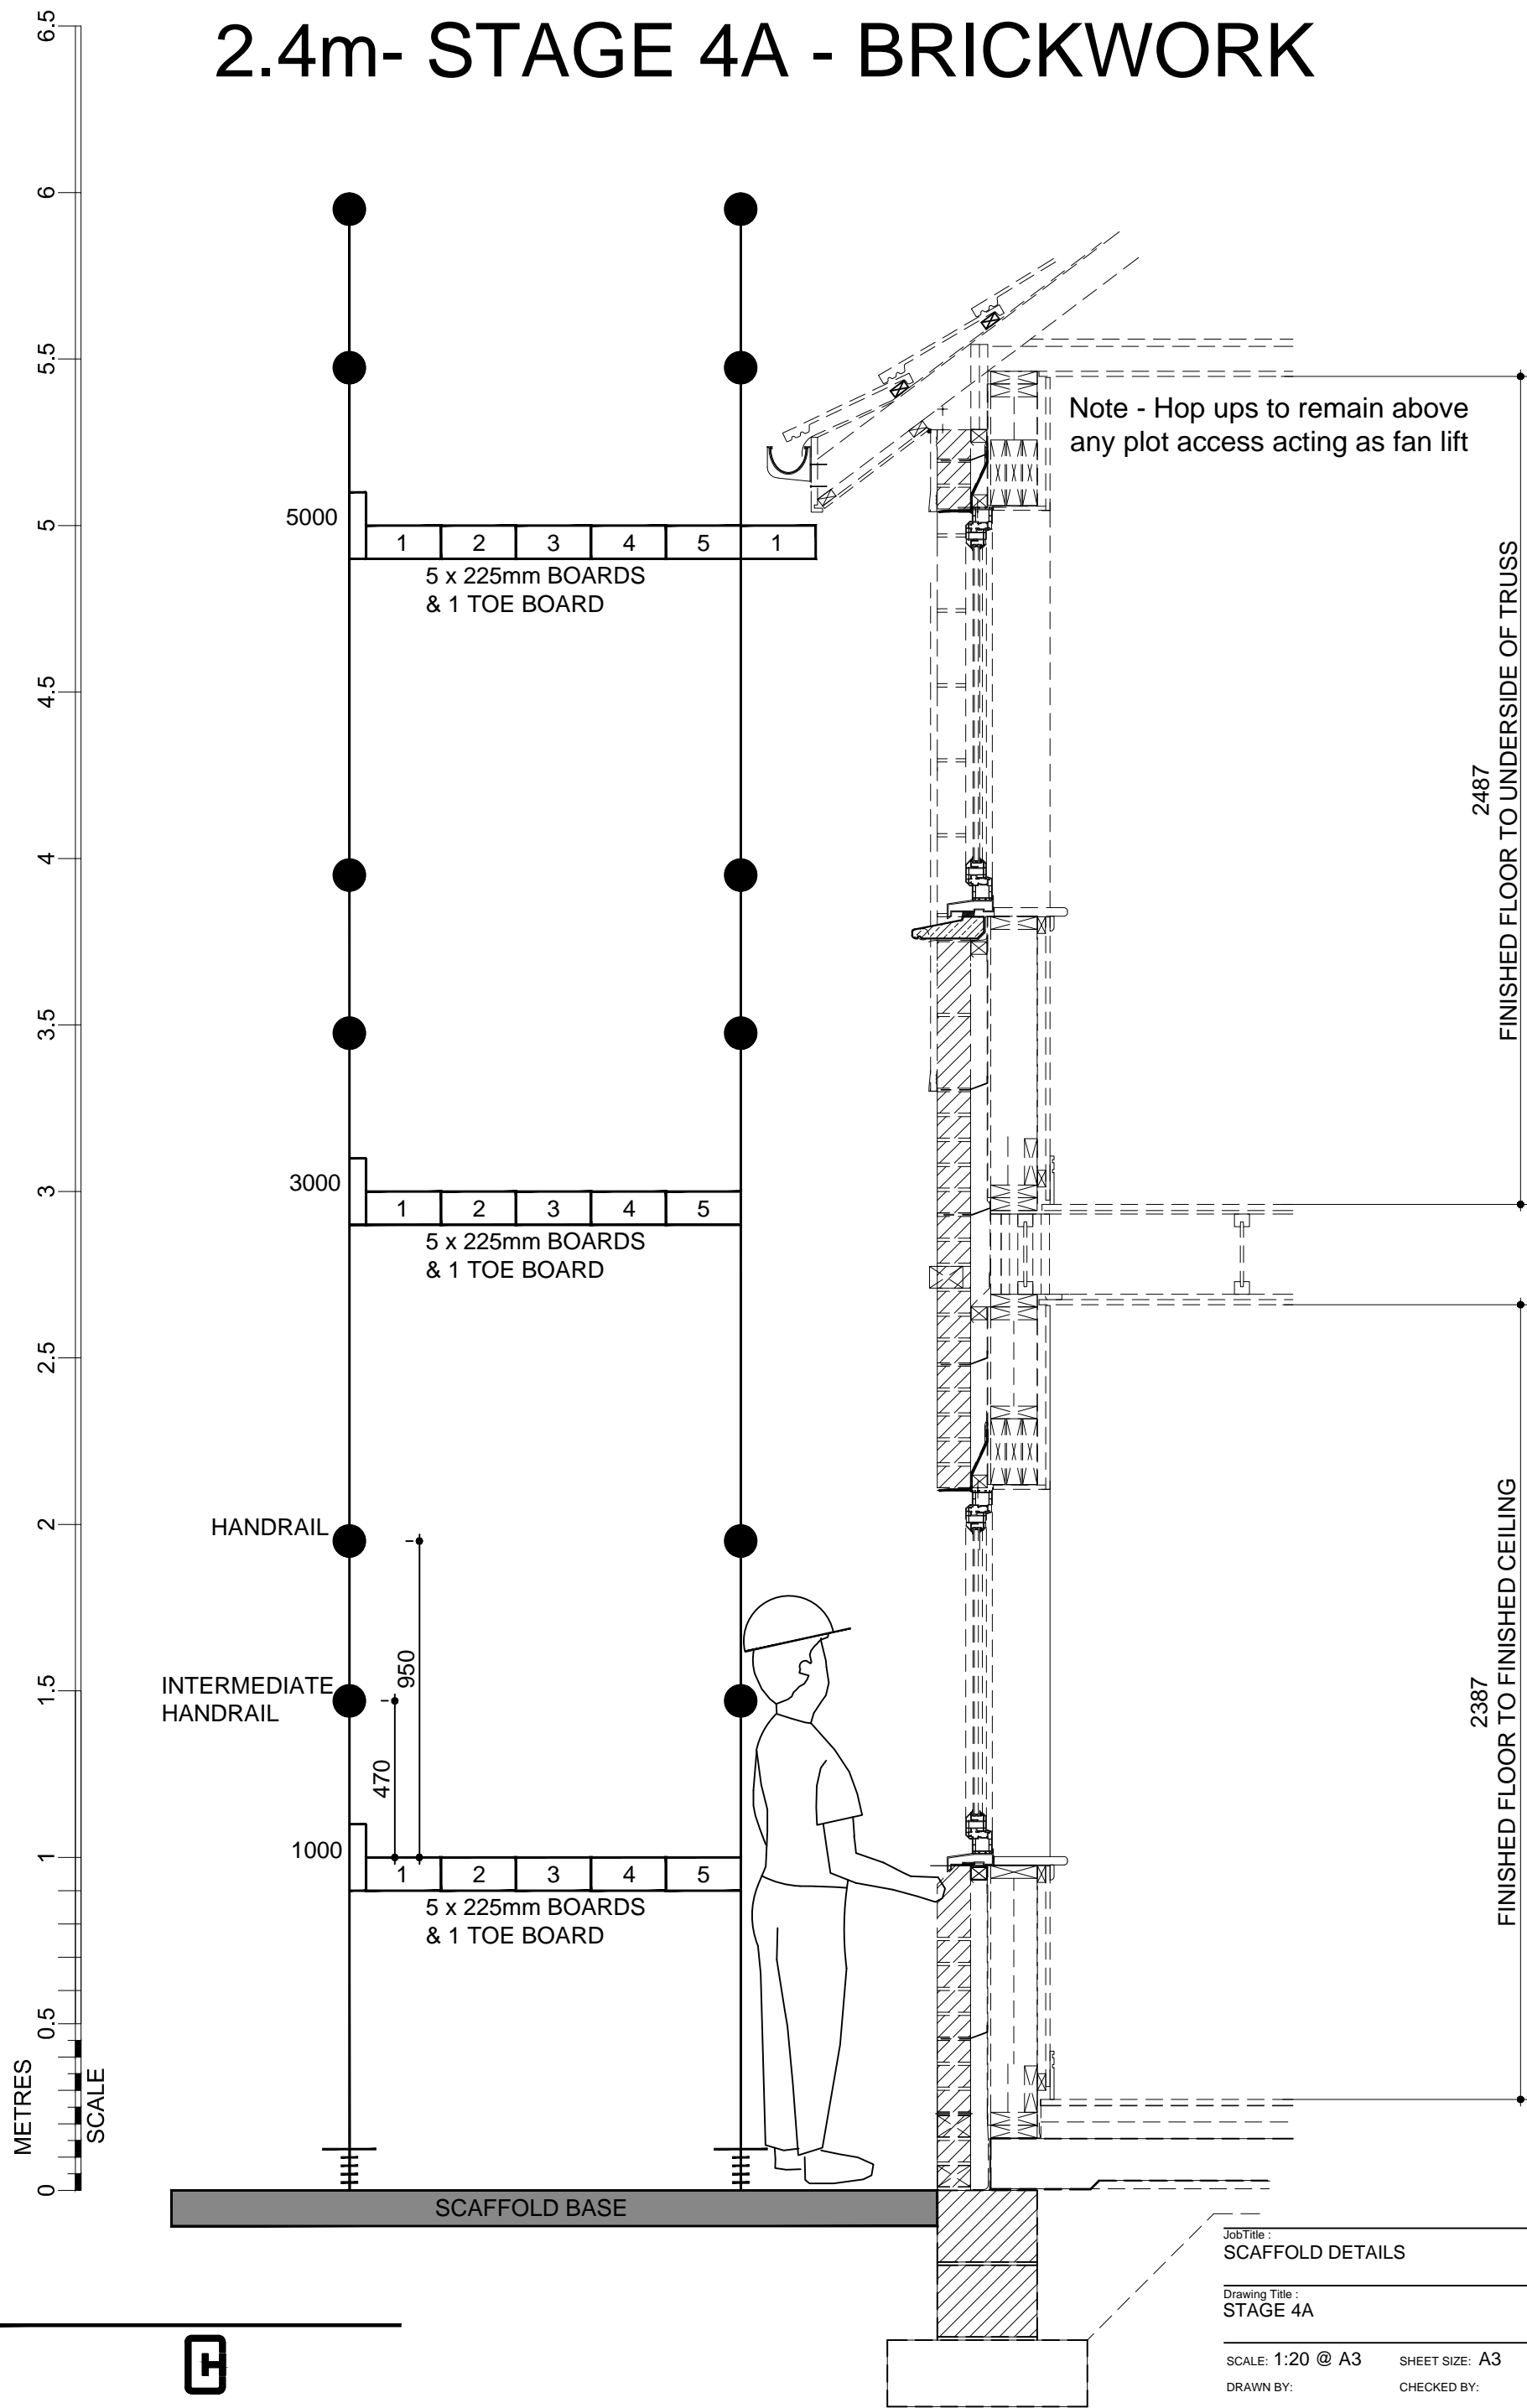

JobTitle :
SCAFFOLD DETAILS

Drawing Title :
STAGE 4A

SCALE: 1:20 @ A3

SHEET SIZE: A3

DATE: Sept 09

DRAWN BY:

CHECKED BY:

SITE

McCOSKER

VER

MOD

B

DRG No.
SD/04

REV

PLOT




CALA

CALA Management Limited

Cairnlee House, Callendar Business Park
Callendar Road, Falkirk, FK1 1XE.
tel 01324 600000 fax 01324 600101
www.cala.co.uk

2.4m- STAGE 4B - BRICKLAYER

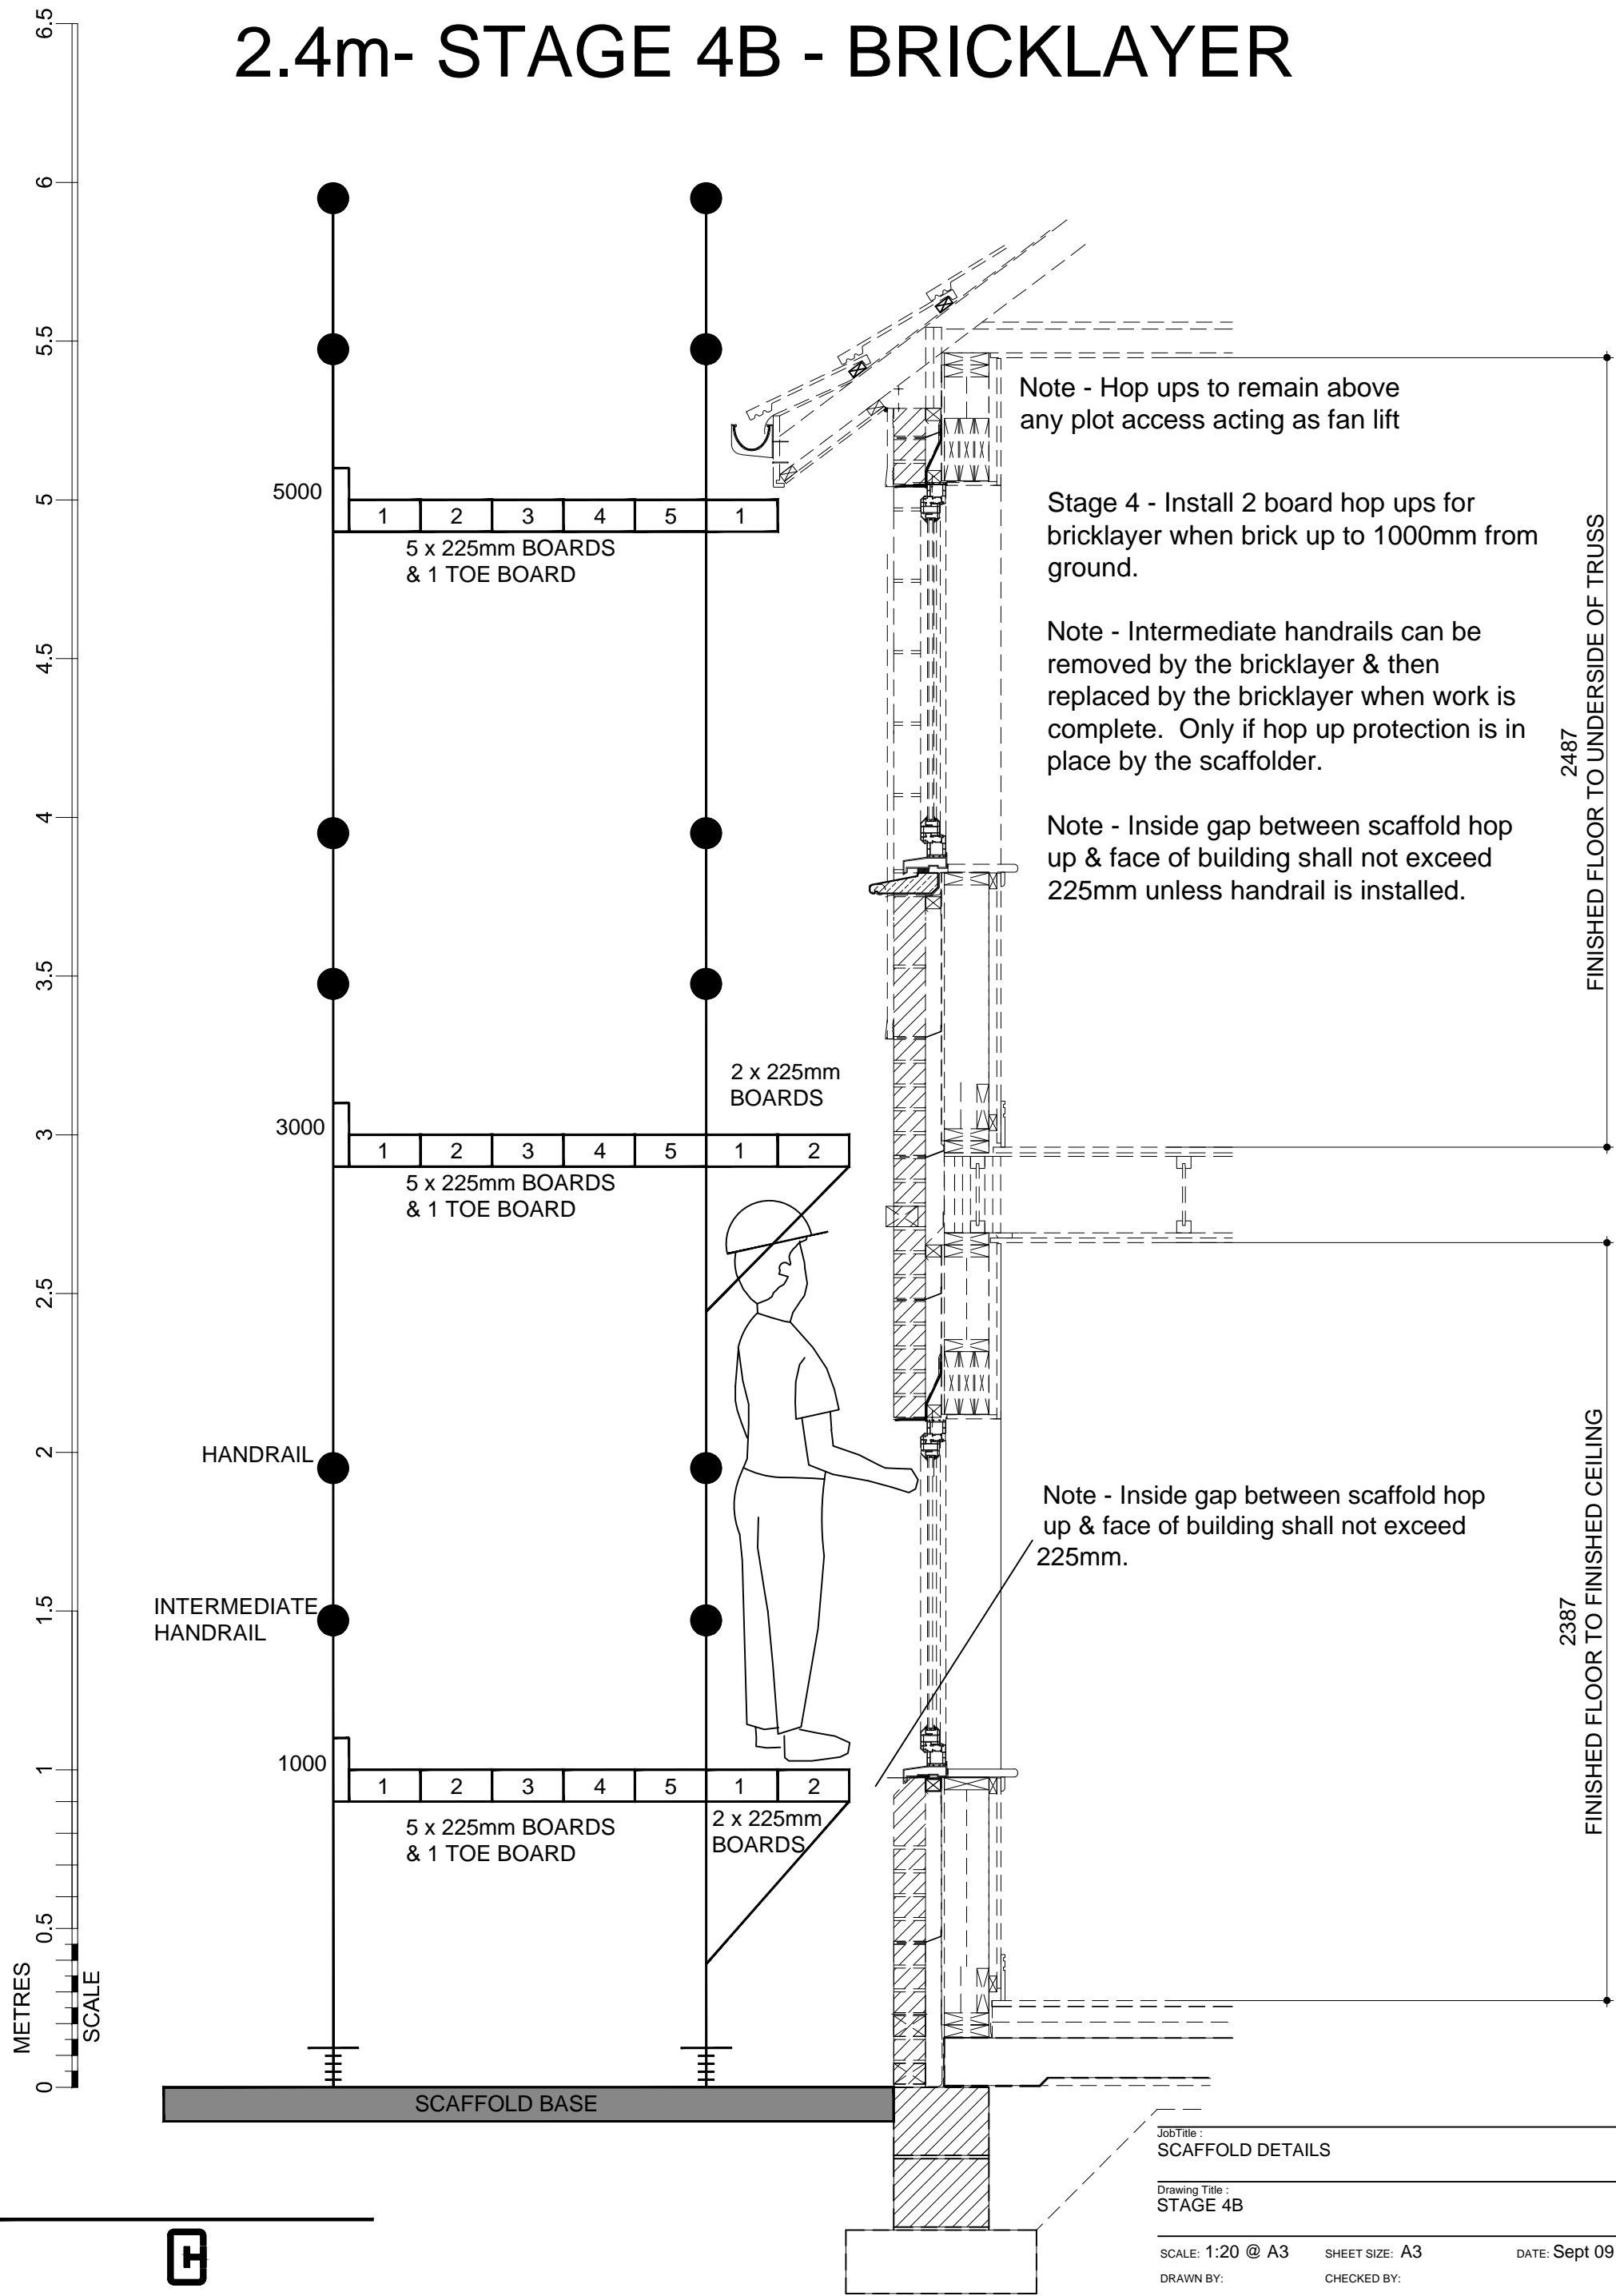

CALA

CALA Management Limited
Cairnlee House, Callendar Business Park
Callendar Road, Falkirk, FK1 1XE.
tel 01324 600000 fax 01324 600101
www.cala.co.uk

JobTitle :
SCAFFOLD DETAILS

Drawing Title :
STAGE 4B

SCALE: 1:20 @ A3

SHEET SIZE: A3

DATE: Sept 09

DRAWN BY:

CHECKED BY:

SITE

McCOSKER

VER

MOD

B

DRG No.

SD/05

REV

PLOT

2.4m- STAGE 4C - BRICKLAYER

5000

1 2 3 4 5 1

5 x 225mm BOARDS
& 1 TOE BOARD

3000

1 2 3 4 5

5 x 225mm BOARDS
& 1 TOE BOARD

HANDRAIL

INTERMEDIATE HANDRAIL

1000

1 2 3 4 5

5 x 225mm BOARDS
& 1 TOE BOARD

SCAFFOLD BASE

2 x 225mm
BOARDS

1 2

Note - Hop ups to remain above any plot access acting as fan lift

Hop up moved for bricklayer from 1000mm to 1500mm level.

Note - Intermediate handrails can be removed by the bricklayer & then replaced by the bricklayer when work is complete. Only if hop up protection is in place by the scaffolder.

Note - On site scaffolders will provide basic awareness training in relation to inside handrail removal and replacement safe process.

Note - Inside gap between scaffold hop up & face of building shall not exceed 225mm.

2487

2387

FINISHED FLOOR TO UNDERSIDE OF TRUSS

FINISHED FLOOR TO FINISHED CEILING

Job Title :
SCAFFOLD DETAILS

Drawing Title :
STAGE 4C

SCALE: 1:20 @ A3 SHEET SIZE: A3 DATE: Sept


DRAWN BY: CHECKED BY:

CALLA
Management Limited
House, Callendar Business Park
Gar Road, Falkirk, FK1 1XE.
600000 fax 01324 600101
www.calla.co.uk

| | |
|--|-----------------------|
| Job Title : SCAFFOLD DETAILS | |
| Drawing Title : STAGE 4C | |
| SCALE: 1:20 @ A3 | SHEET SIZE: A3 |
| DATE: Sept 09 | |
| DRAWN BY: | CHECKED BY: |

| | | | | | | | | |
|-------------------------|---|-----------------|-----|-----------------|---|-------------------------|-----|------|
| SITE | <table border="1" style="width: 100%; border-collapse: collapse;"> <tr> <td style="width: 33%; padding: 5px; text-align: center;">McCOSKER</td> <td style="width: 33%; padding: 5px; text-align: center;">VER</td> <td style="width: 33%; padding: 5px; text-align: center;">MOD B</td> </tr> </table> | McCOSKER | VER | MOD B | <table border="1" style="width: 100%; border-collapse: collapse;"> <tr> <td style="width: 50%; padding: 5px; text-align: center;">DRG No. SD/06</td> <td style="width: 50%; padding: 5px;">REV</td> </tr> </table> | DRG No. SD/06 | REV | PLOT |
| McCOSKER | VER | MOD B | | | | | | |
| DRG No. SD/06 | REV | | | | | | | |

2.4m- STAGE 4D - BRICKLAYER

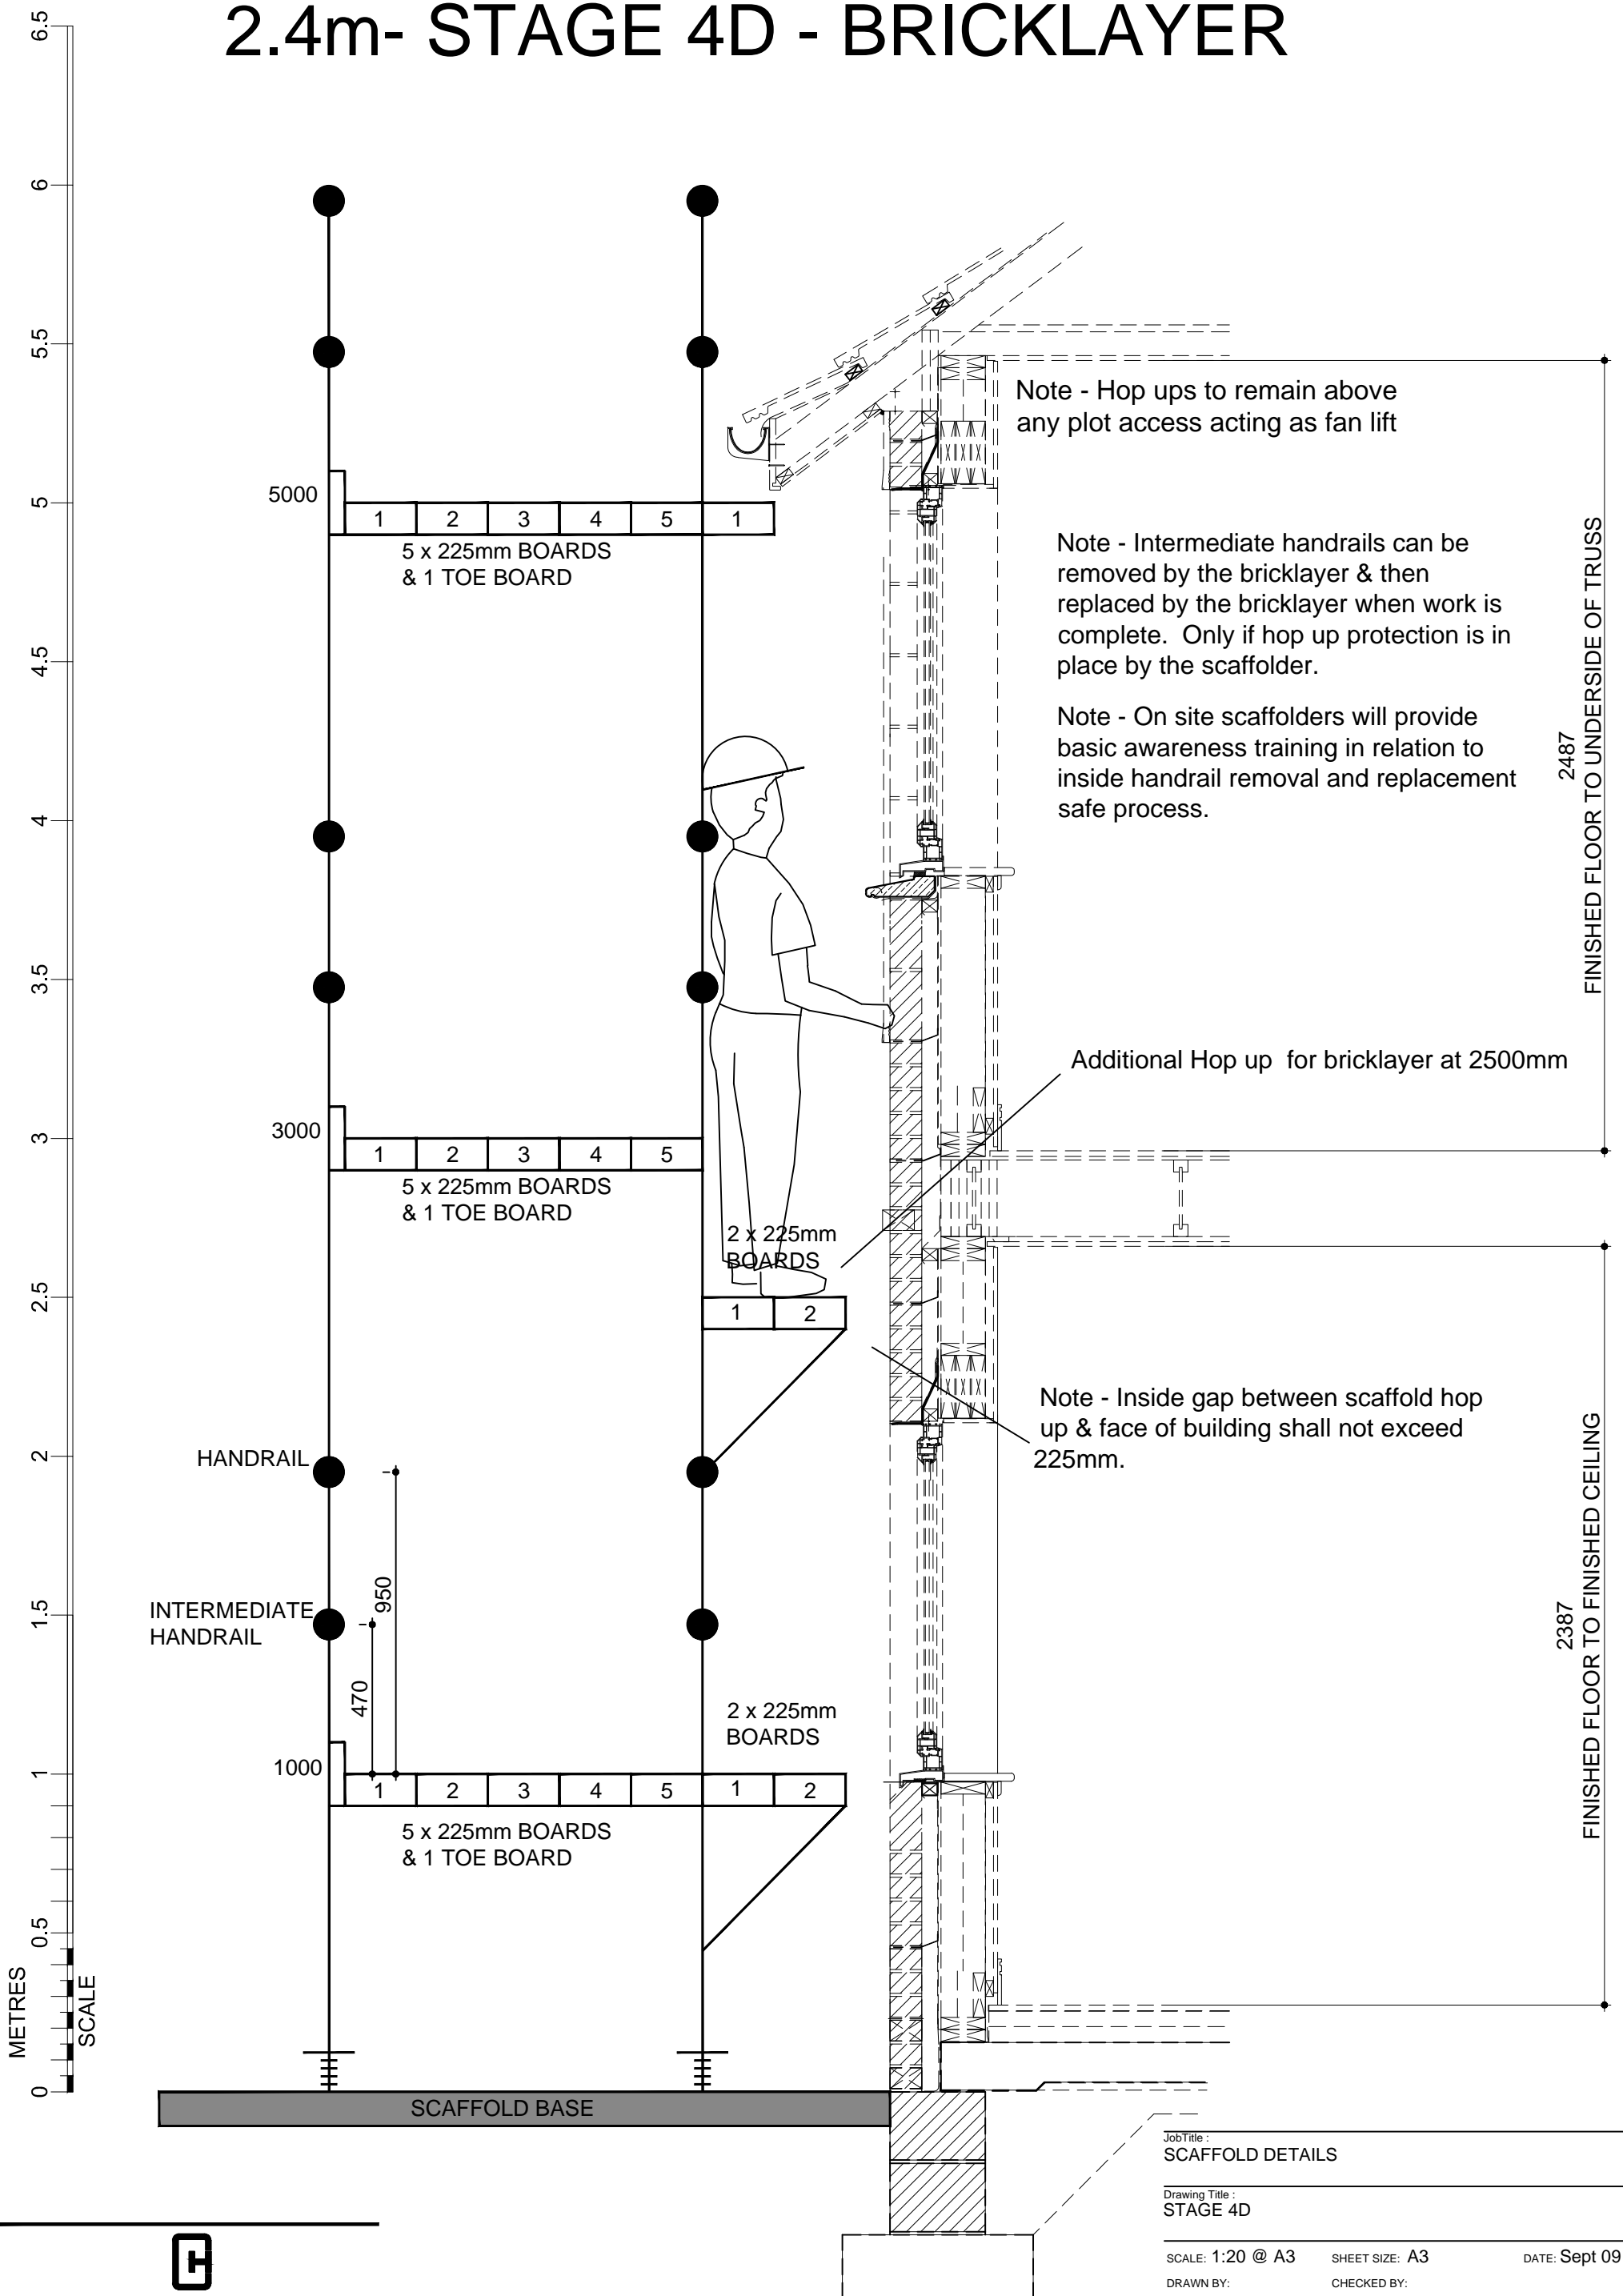

CALA Management Limited
Cairnlee House, Callendar Business Park
Callendar Road, Falkirk, FK1 1XE.
tel 01324 600000 fax 01324 600101
www.cala.co.uk

JobTitle :
SCAFFOLD DETAILS

Drawing Title :
STAGE 4D

SCALE: 1:20 @ A3

SHEET SIZE: A3

DATE: Sept 09


DRAWN BY:

CHECKED BY:

| | | | | | | |
|------|----------|-----|----------|------------------|-----|------|
| SITE | McCOSKER | VER | MOD B | DRG No. SD/07 | REV | PLOT |
|------|----------|-----|----------|------------------|-----|------|

Copyright Cala Management Limited

2.4m- STAGE 4E - BRICKLAYER

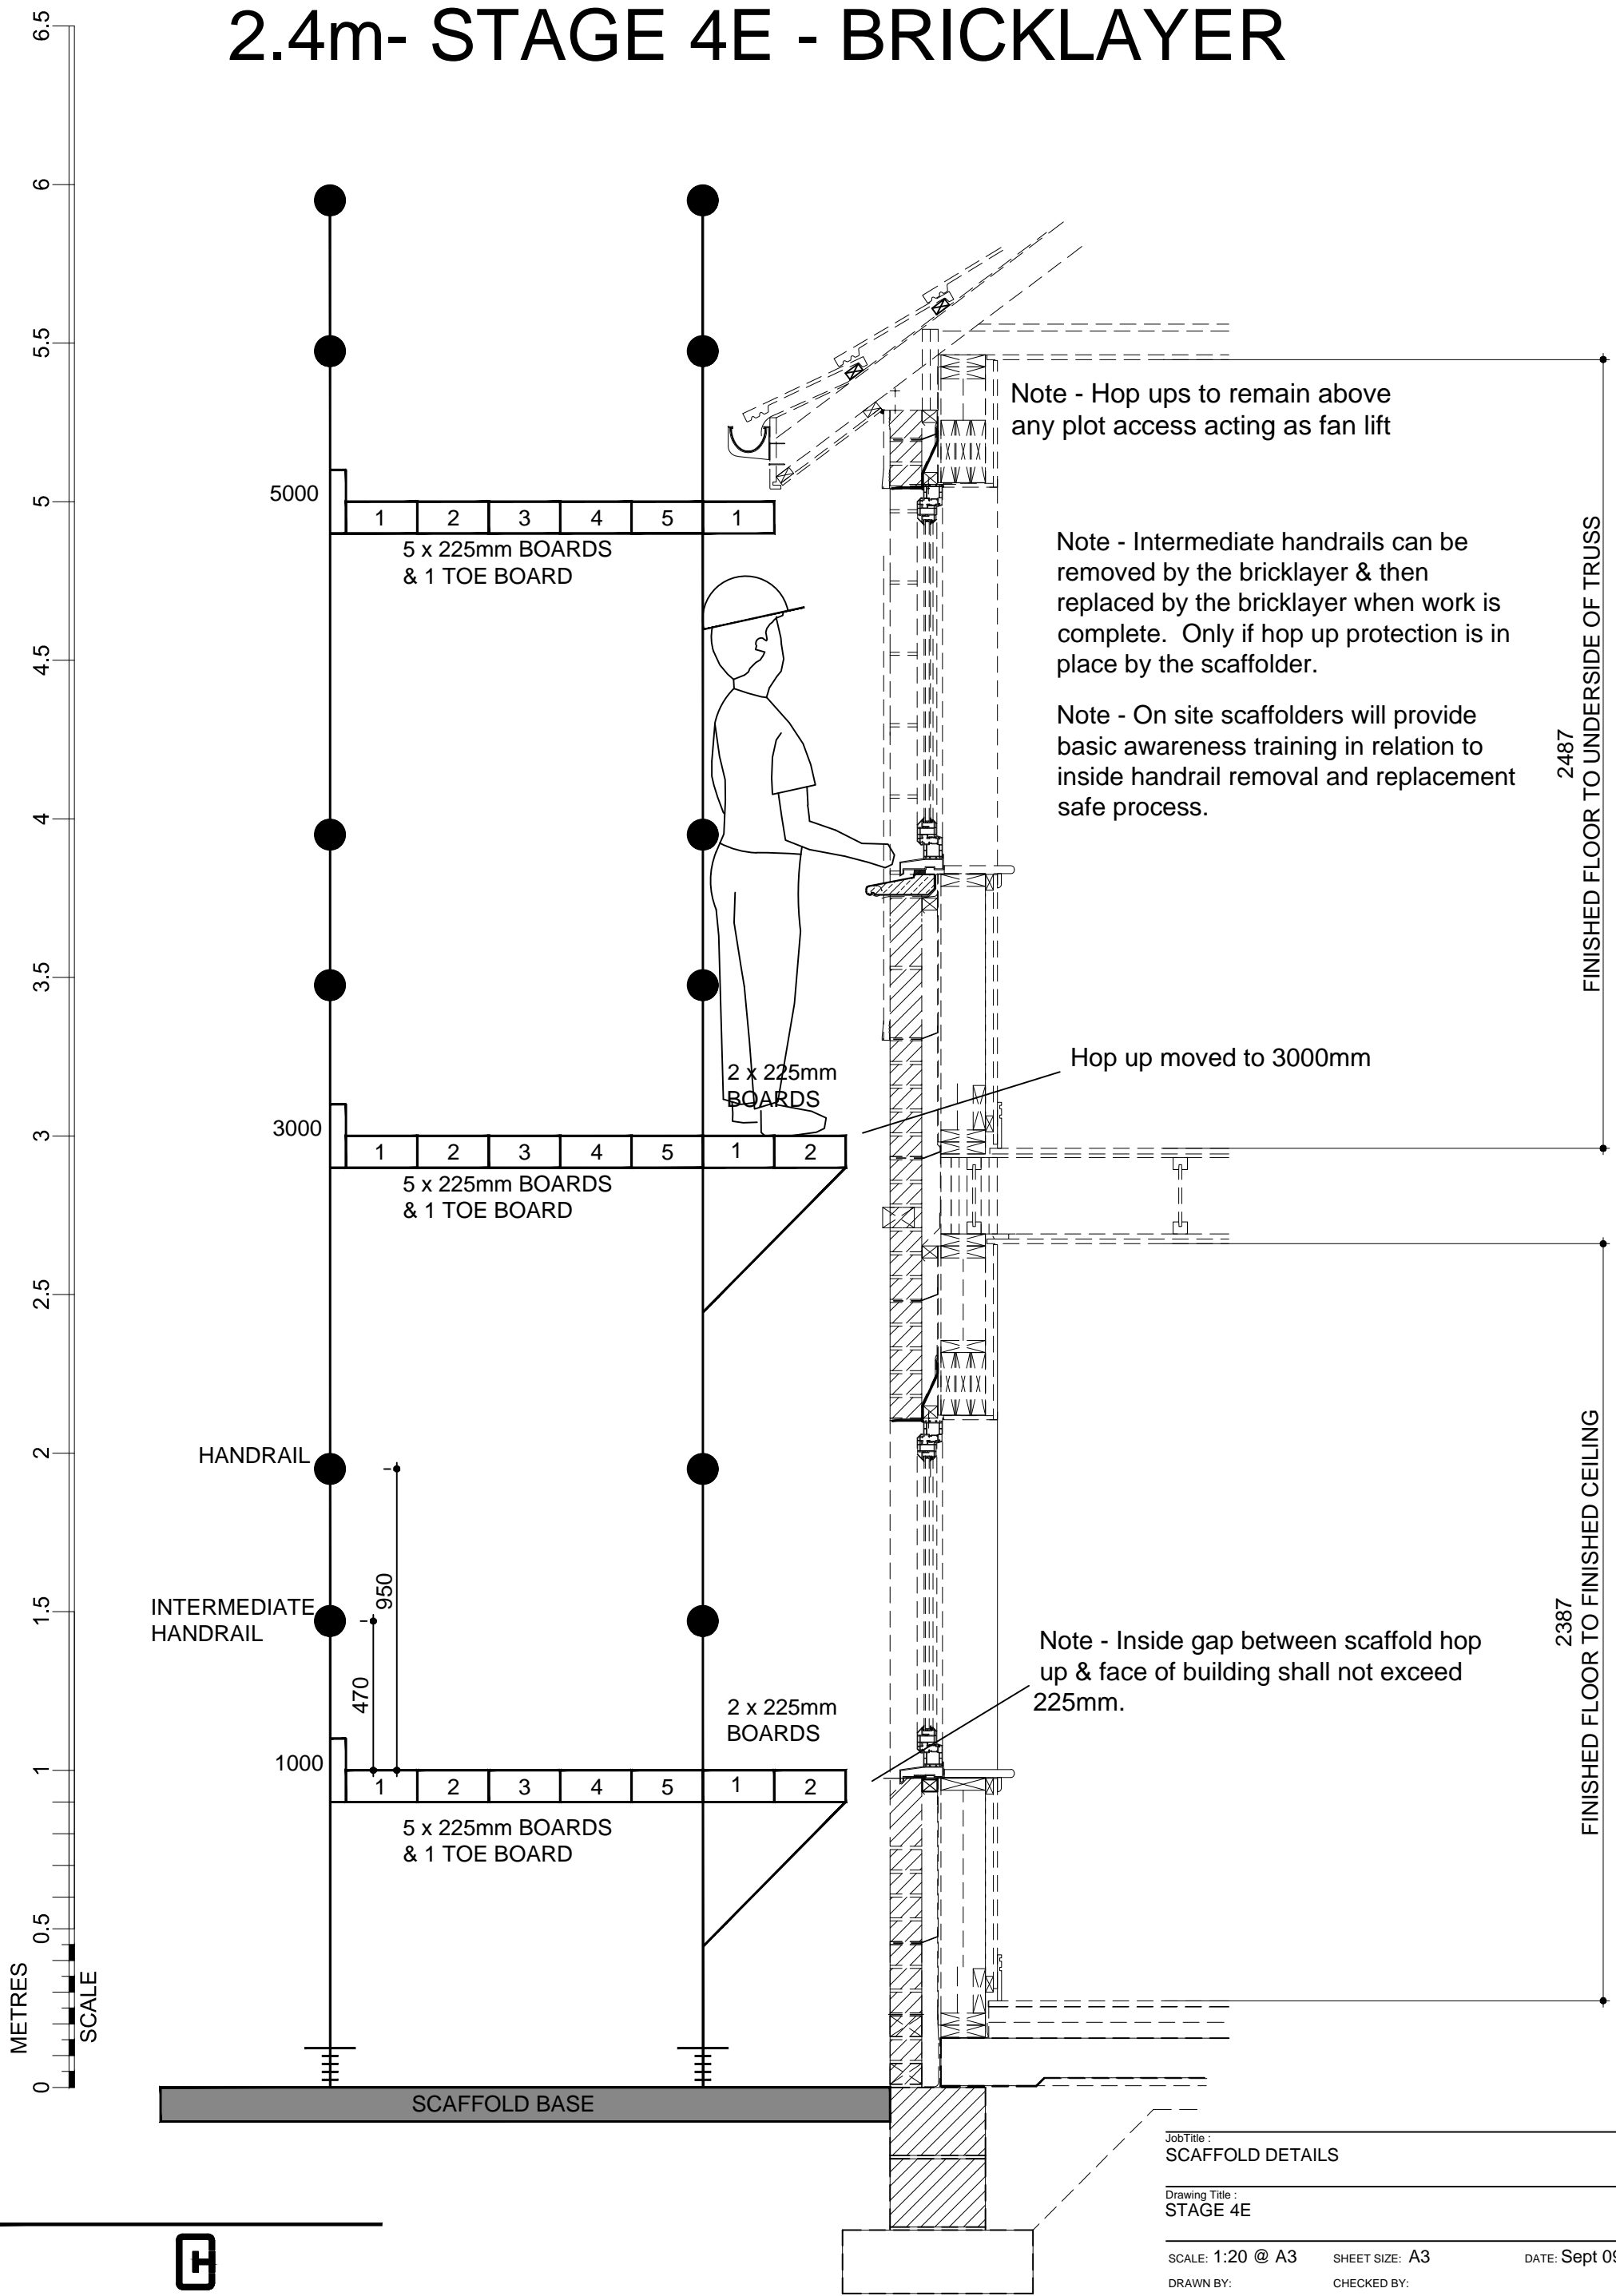

JobTitle :
SCAFFOLD DETAILS

Drawing Title :
STAGE 4E

SCALE: 1:20 @ A3 SHEET SIZE: A3 DATE: Sept 09

DRAWN BY: CHECKED BY:

| | | | | | | |
|------|----------|-----|-------|---------|-----|------|
| SITE | McCOSKER | VER | MOD | DRG No. | REV | PLOT |
| | | B | SD/08 | | | |


Copyright Cala Management Limited




CALA

CALA Management Limited
Cairnlee House, Callendar Business Park
Callendar Road, Falkirk, FK1 1XE.
tel 01324 600000 fax 01324 600101
www.cala.co.uk

2.4m - STAGE 5 - ROUGHCASTER

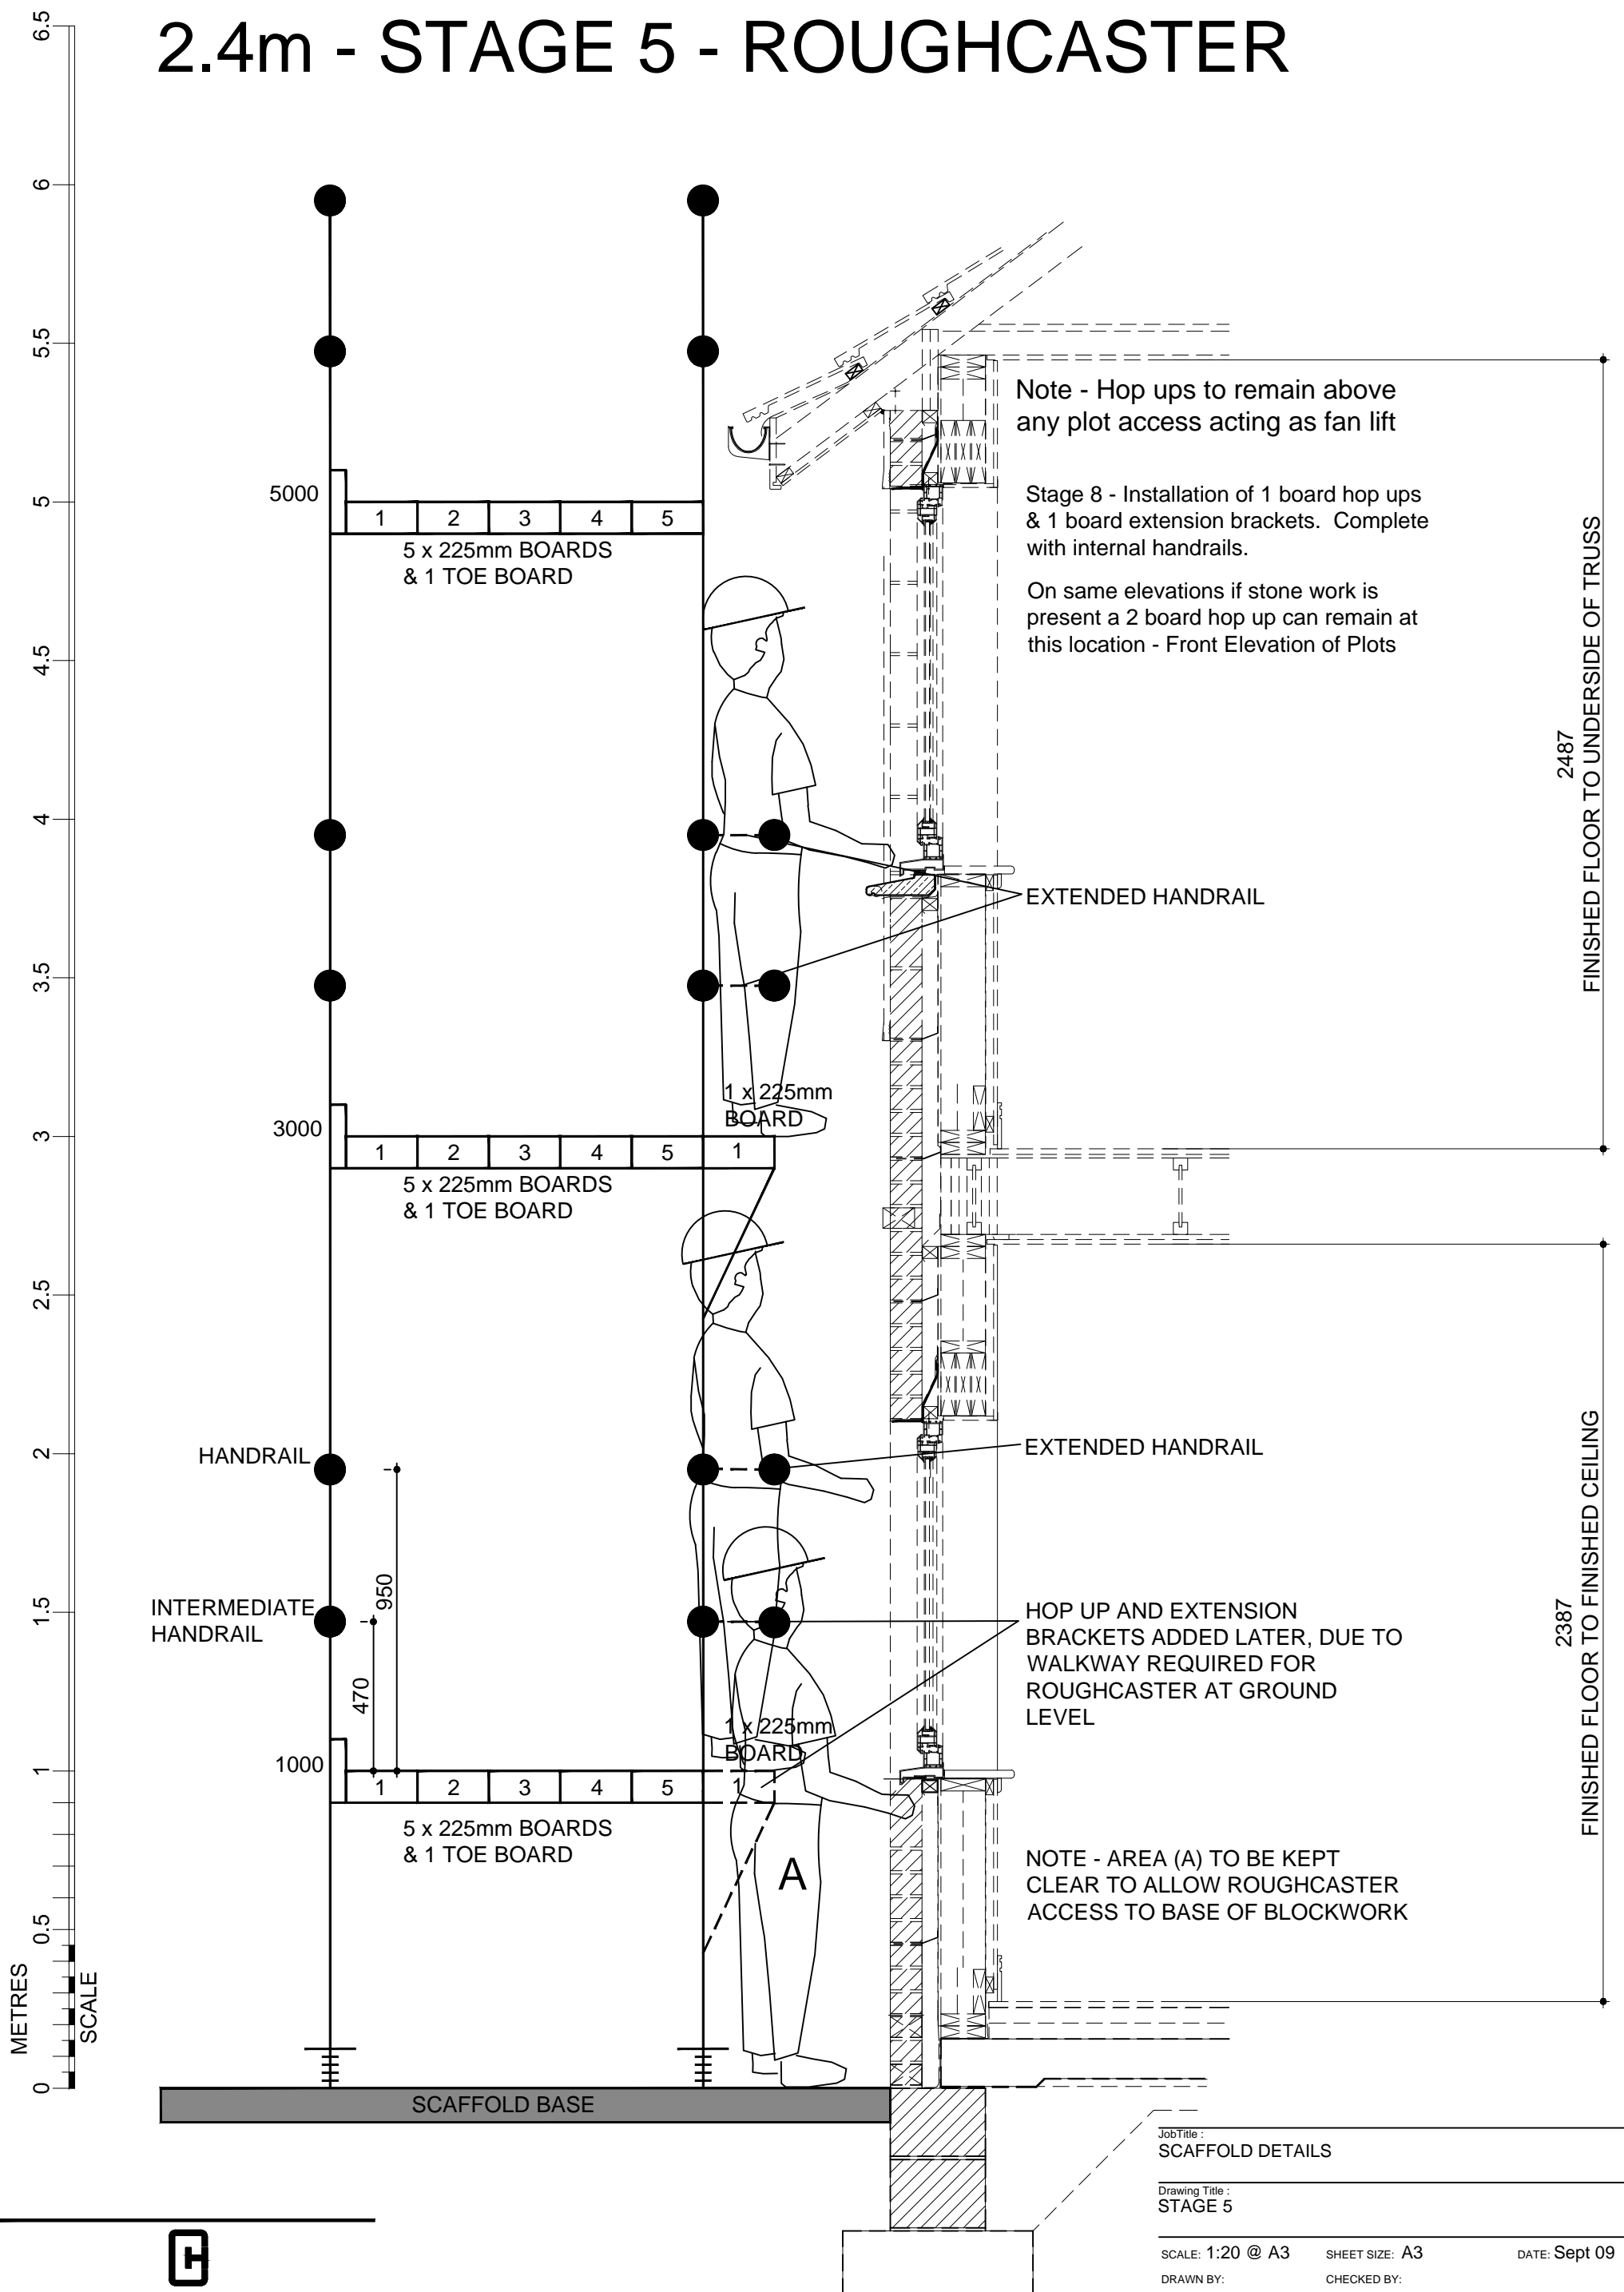


2.7m- STAGE 1 - TIMBER FRAME ERECT

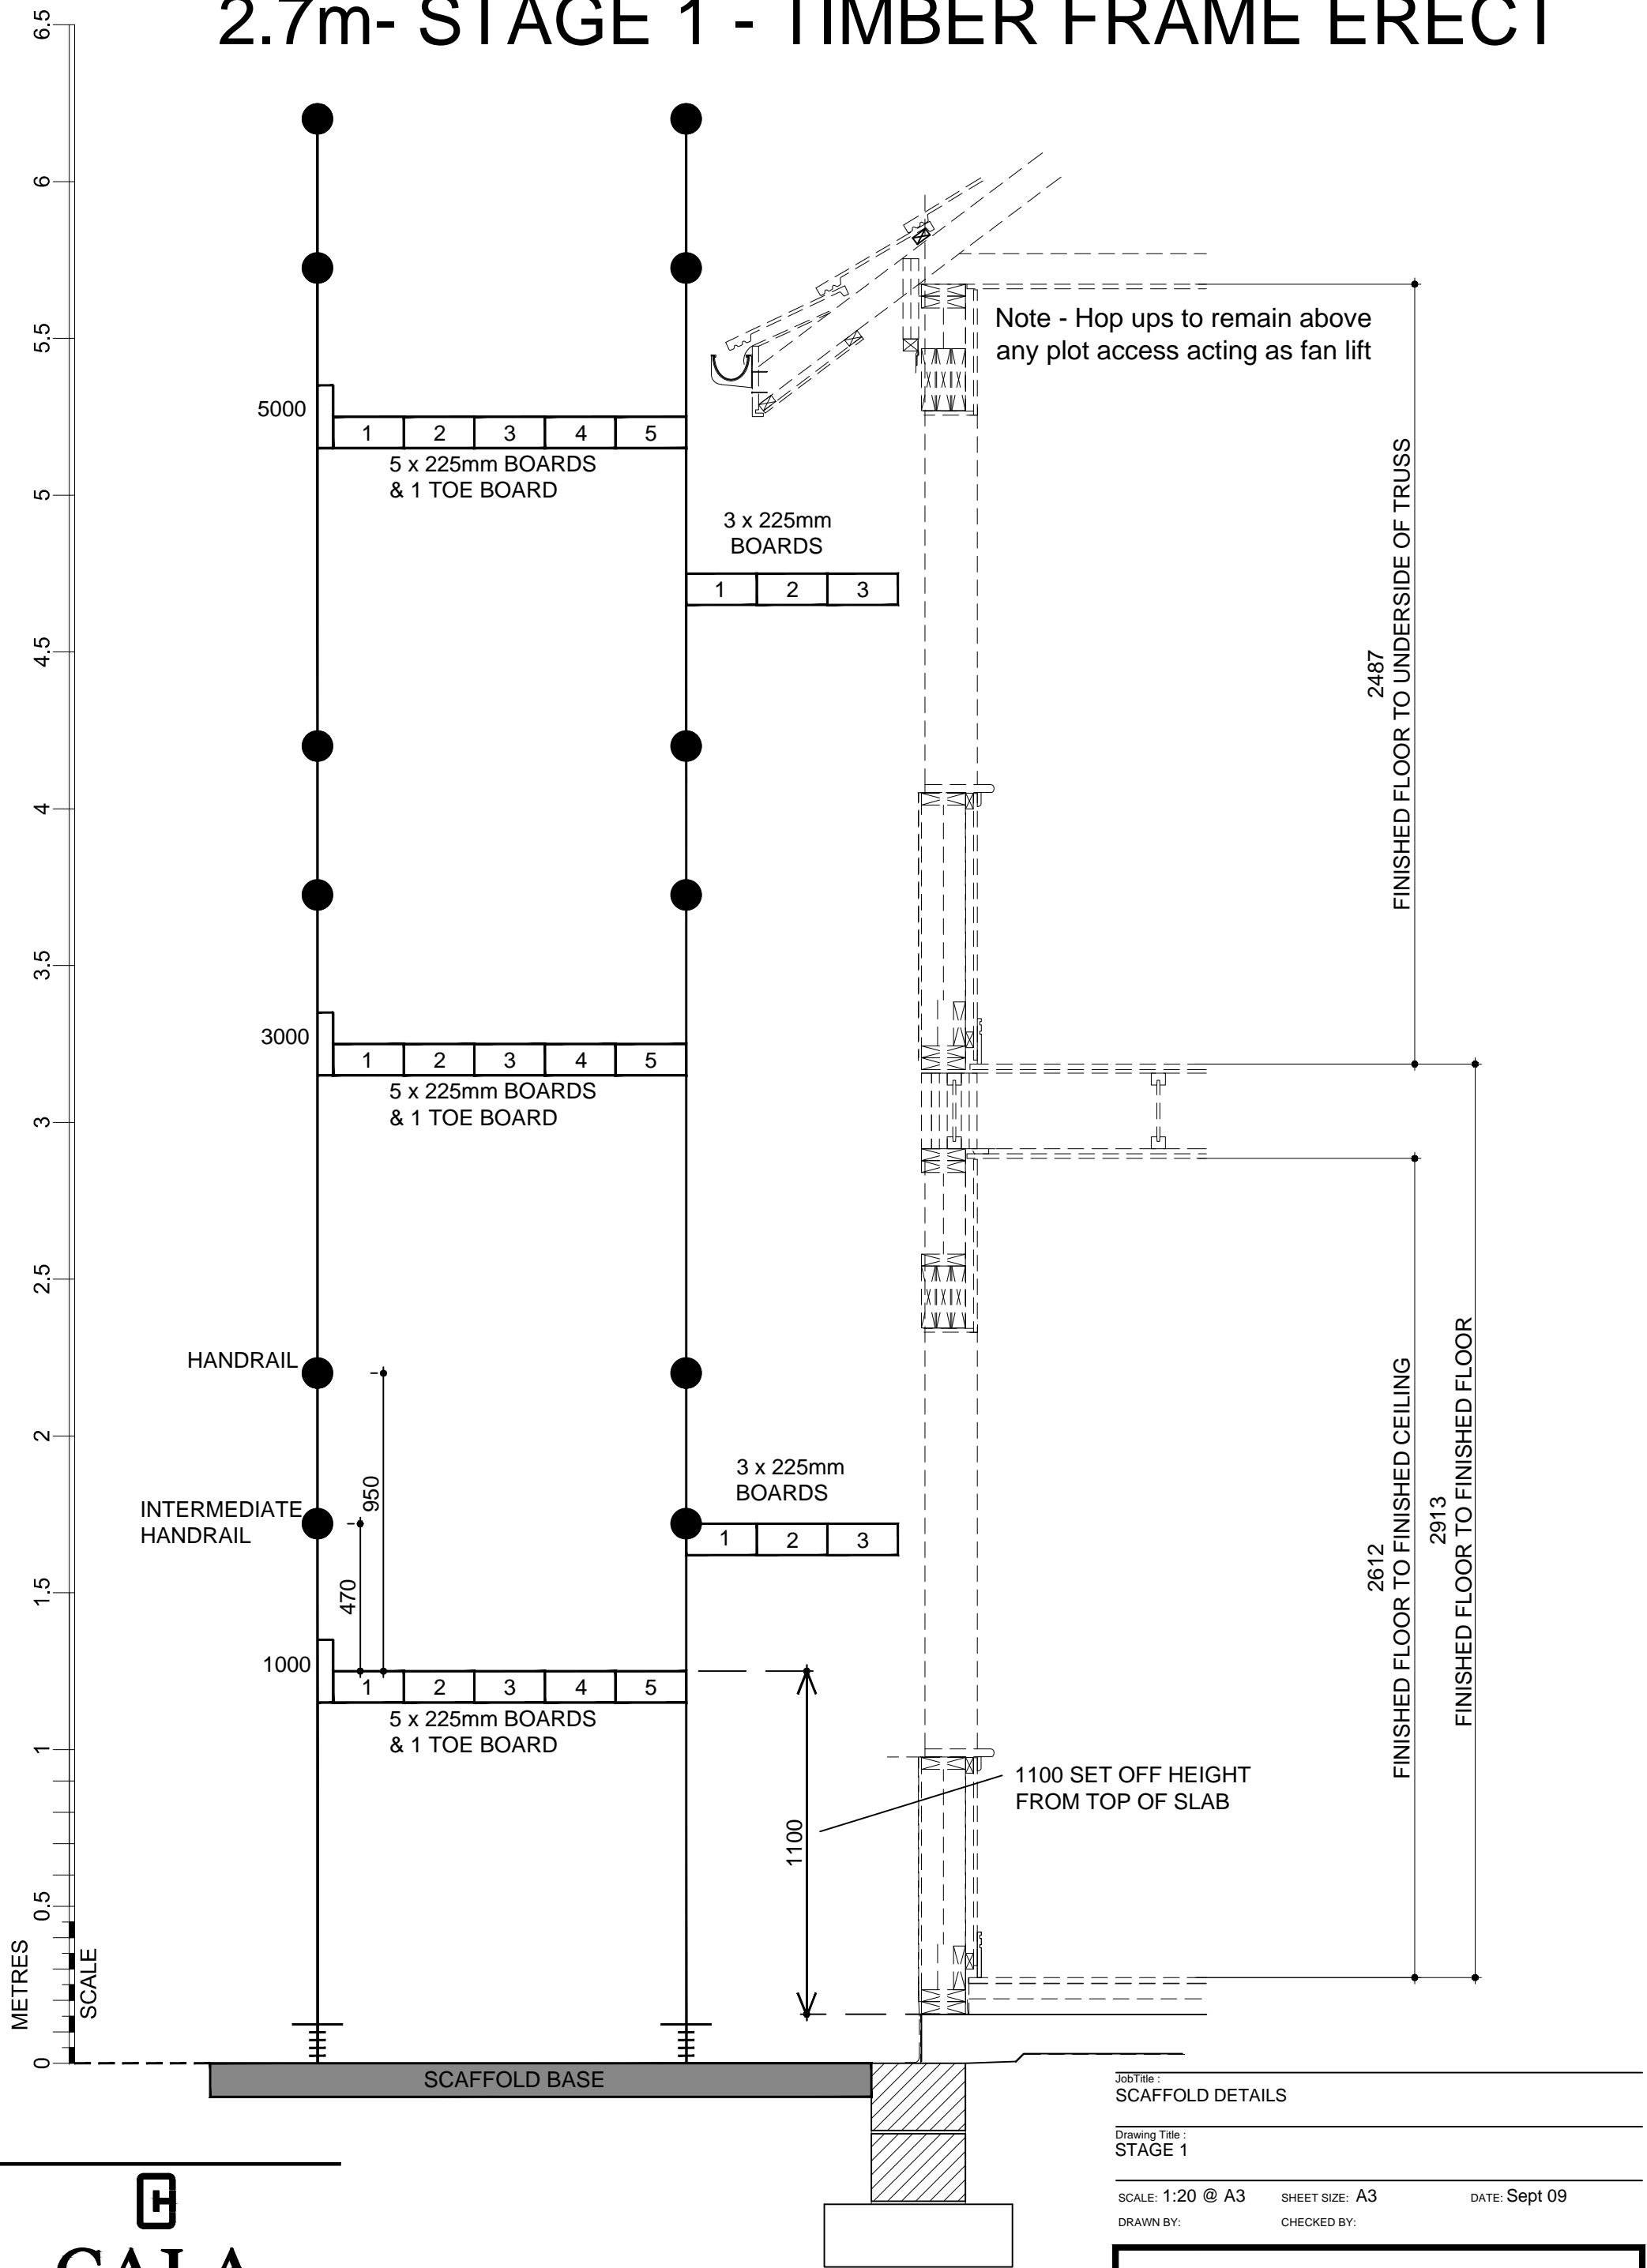

CALA

CALA Management Limited
Cairnlee House, Callendar Business Park
Callendar Road, Falkirk, FK1 1XE.
tel 01324 600000 fax 01324 600101
www.cala.co.uk

2.7m STAGE 2 - WINDOW INSTALATION

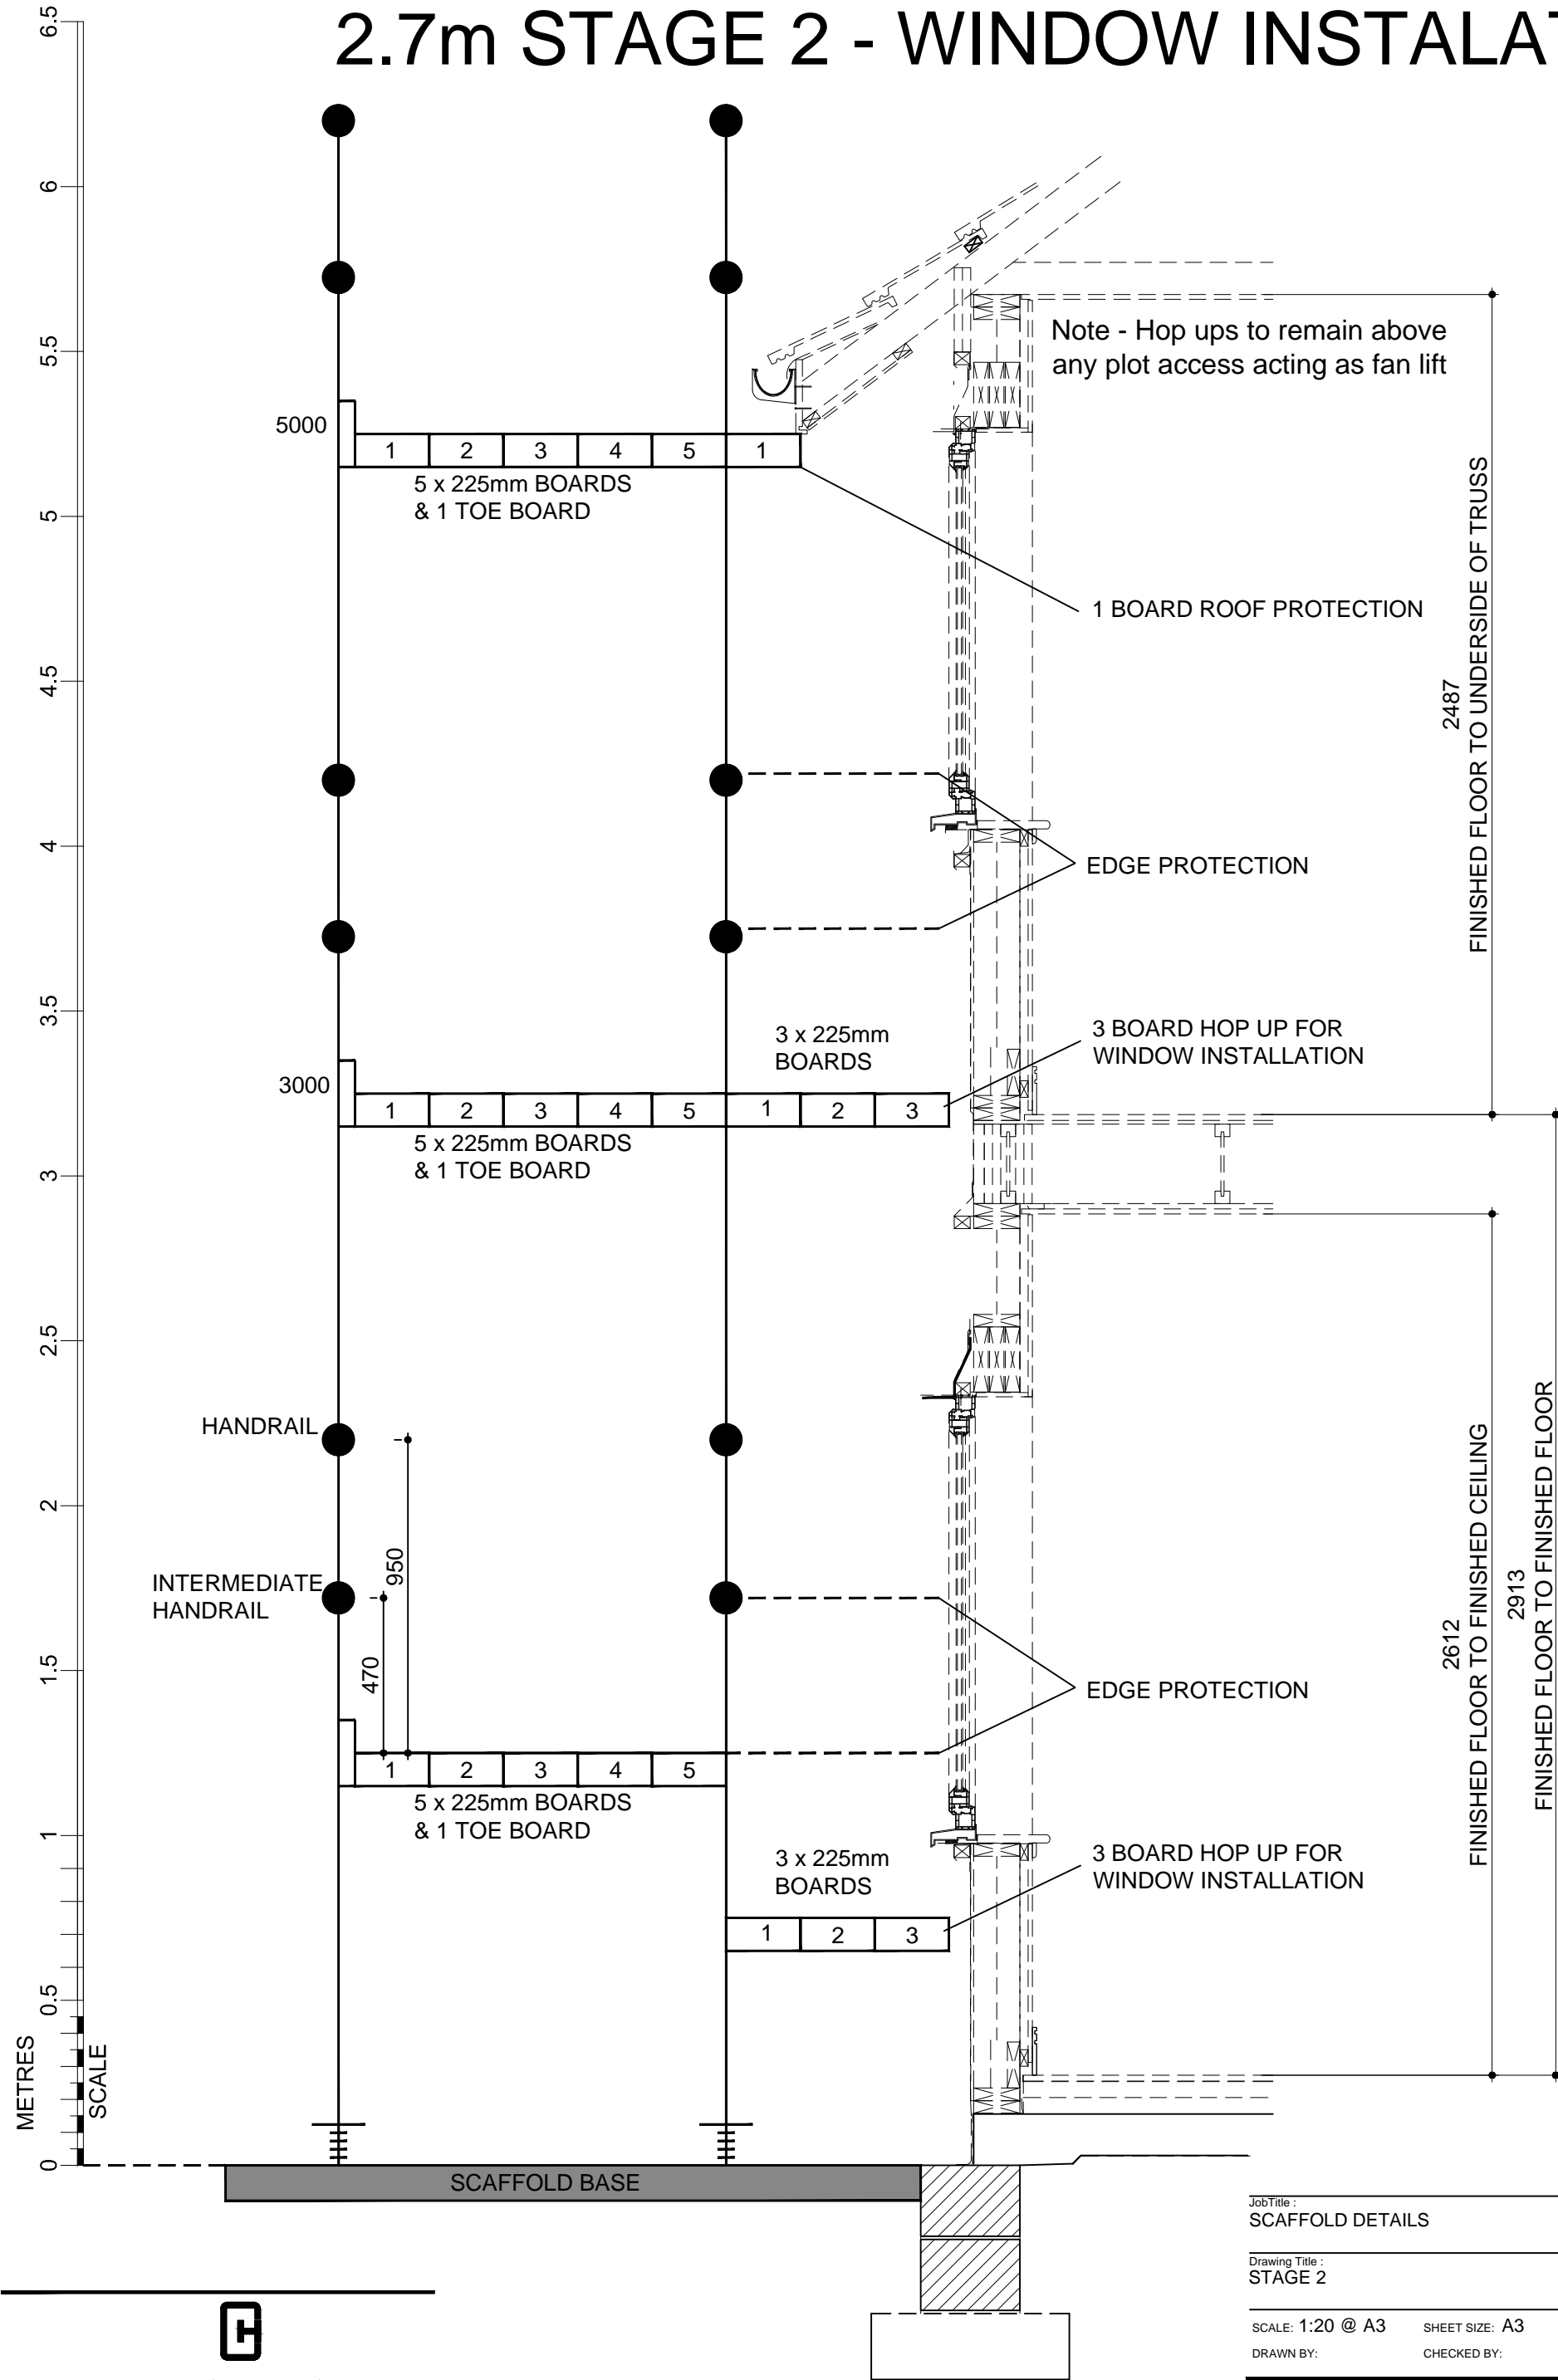

JobTitle :
SCAFFOLD DETAILS

Drawing Title :
STAGE 2

SCALE: 1:20 @ A3 SHEET SIZE: A3 DATE: Sept 09

DRAWN BY: CHECKED BY:

| | | | | | | |
|------|----------|-----|----------|------------------|-----|------|
| SITE | McCOSKER | VER | MOD C | DRG No. SD/11 | REV | PLOT |
|------|----------|-----|----------|------------------|-----|------|


Copyright Cala Management Limited



CALA

CALA Management Limited
Cairnlee House, Callendar Business Park
Callendar Road, Falkirk, FK1 1XE.
tel 01324 600000 fax 01324 600101
www.cala.co.uk

2.7m STAGE 3 - ROOFTILER

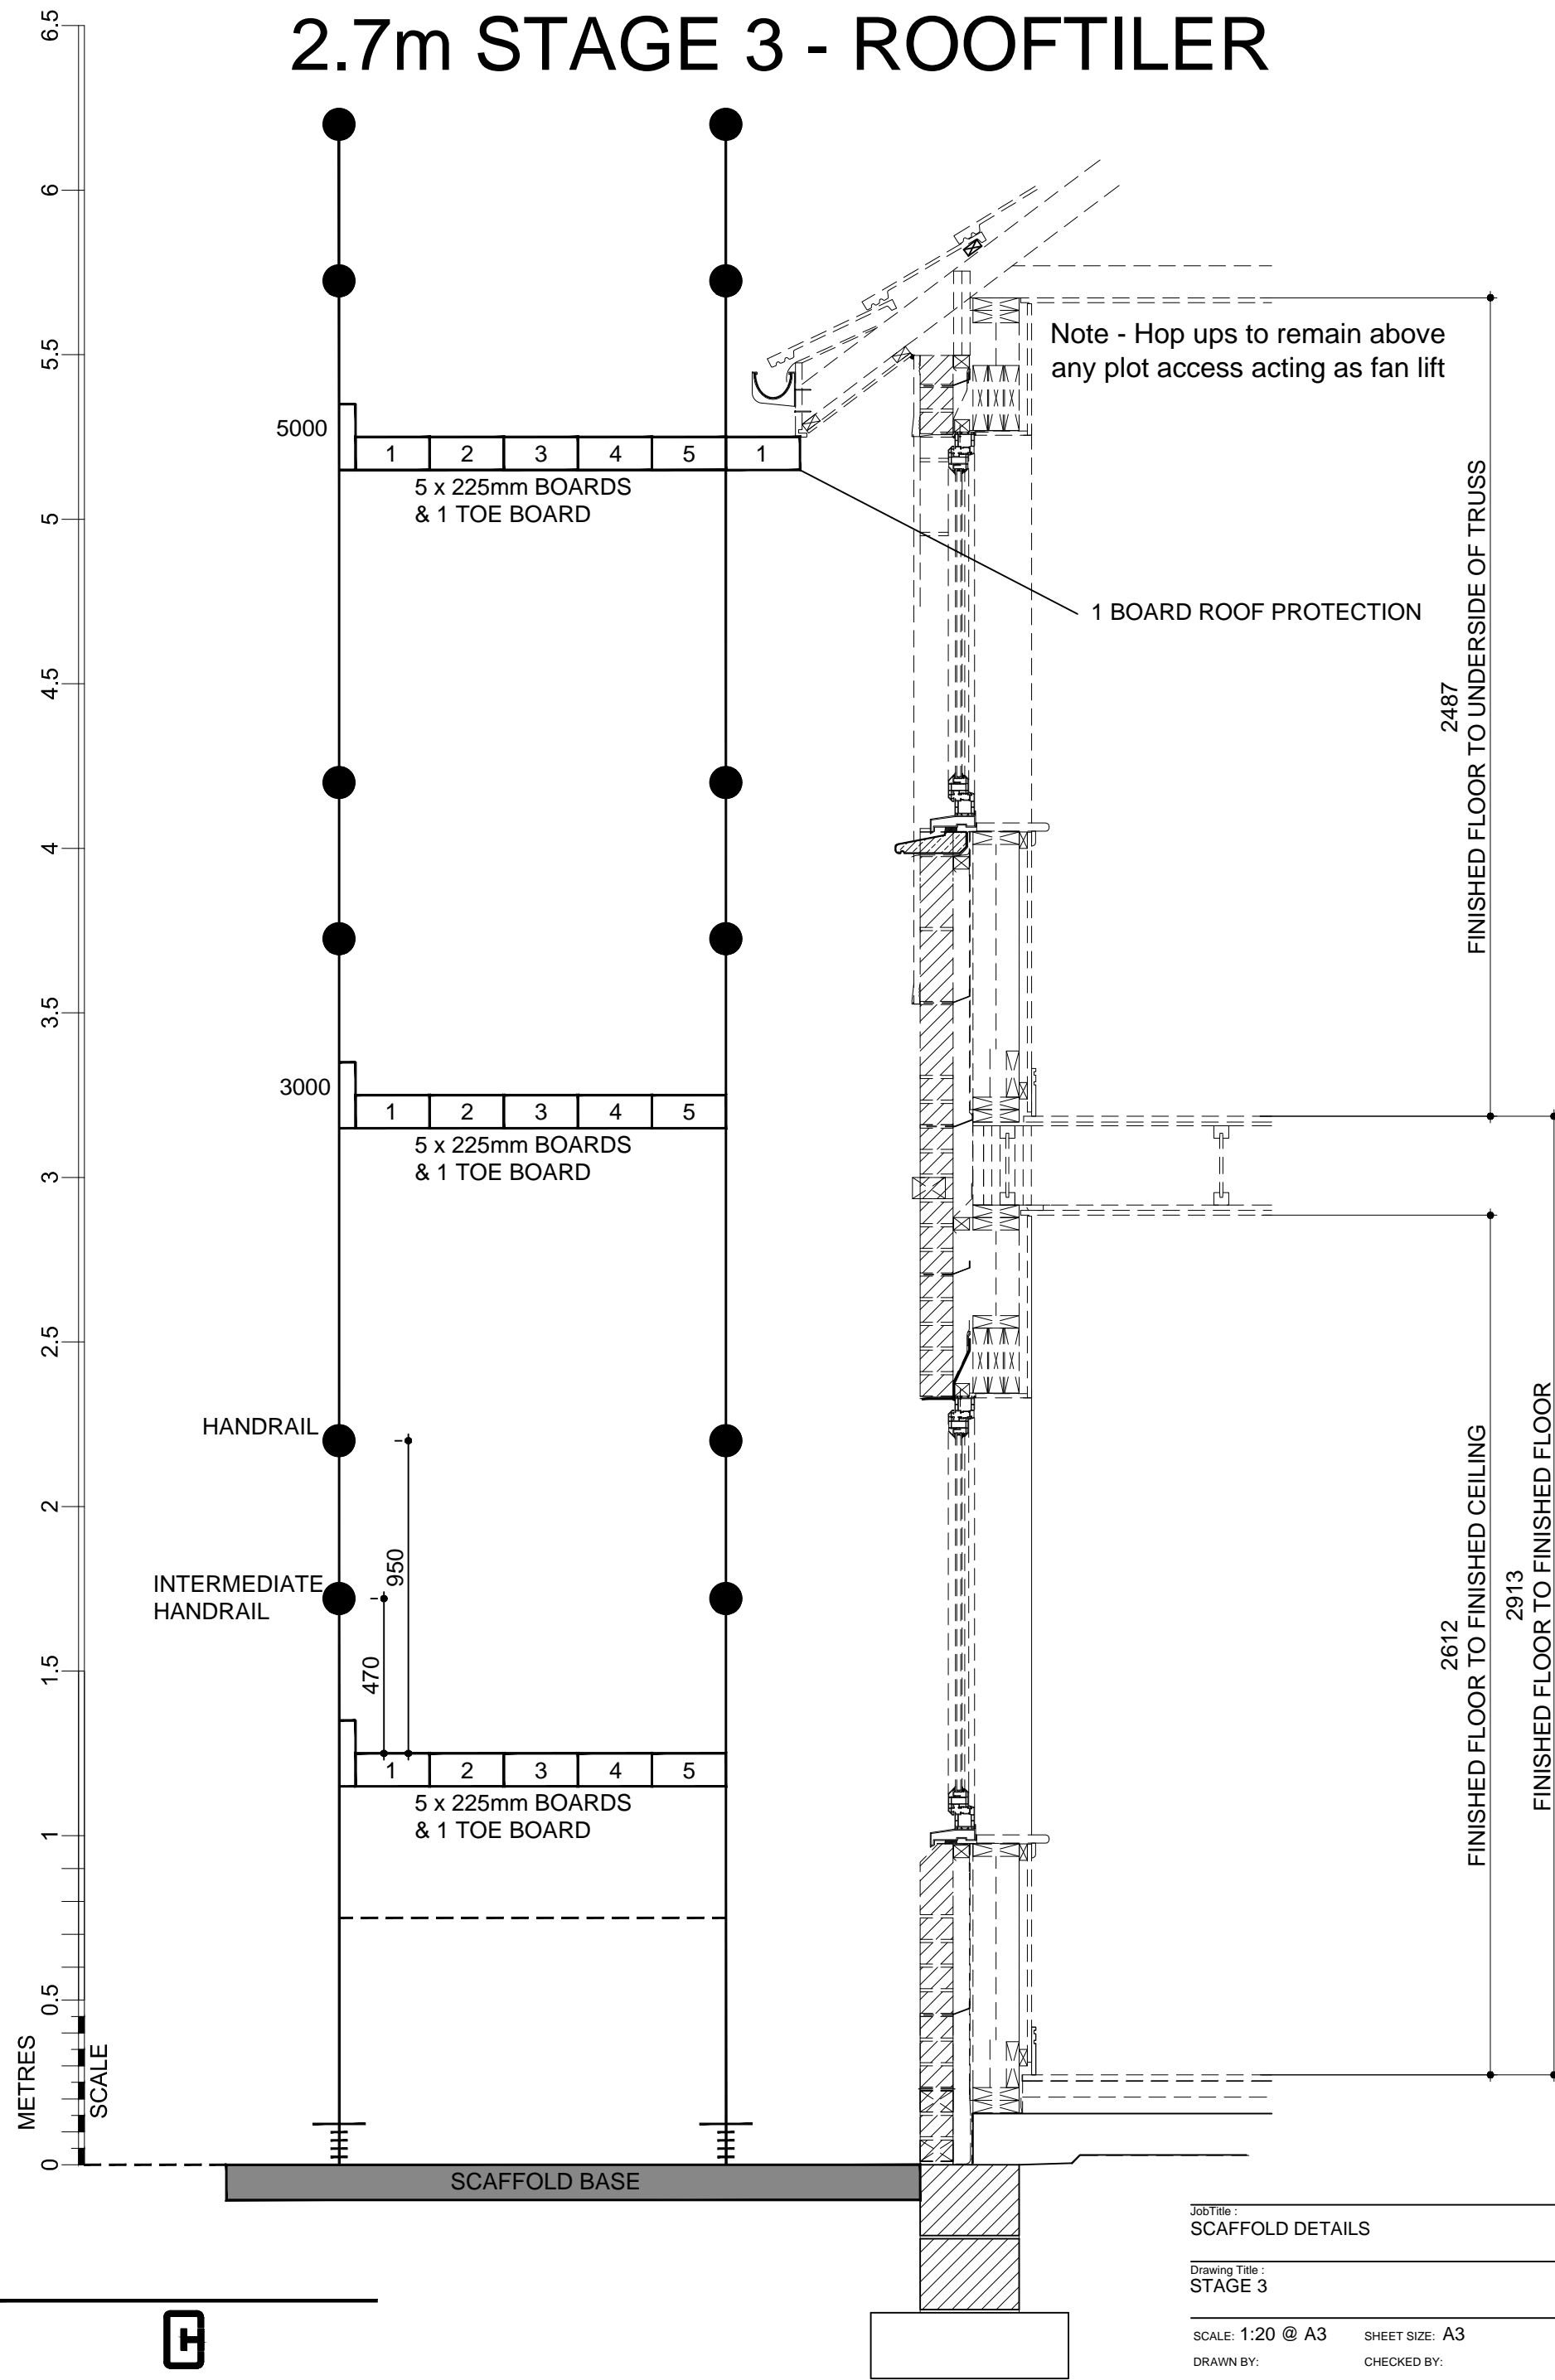

JobTitle :
SCAFFOLD DETAILS

Drawing Title :
STAGE 3

SCALE: 1:20 @ A3 SHEET SIZE: A3 DATE: Sept 09
DRAWN BY: CHECKED BY:


| SITE | McCOSKER | VER | MOD | DRG No. | REV | PLOT |
|------|----------|-----|-----|---------|-----|------|
| | | | C | SD/12 | | |



CALA

CALA Management Limited
Cairnlee House, Callendar Business Park
Callendar Road, Falkirk, FK1 1XE.
tel 01324 600000 fax 01324 600101
www.cala.co.uk

2.7m- STAGE 4A - BRICKWORK

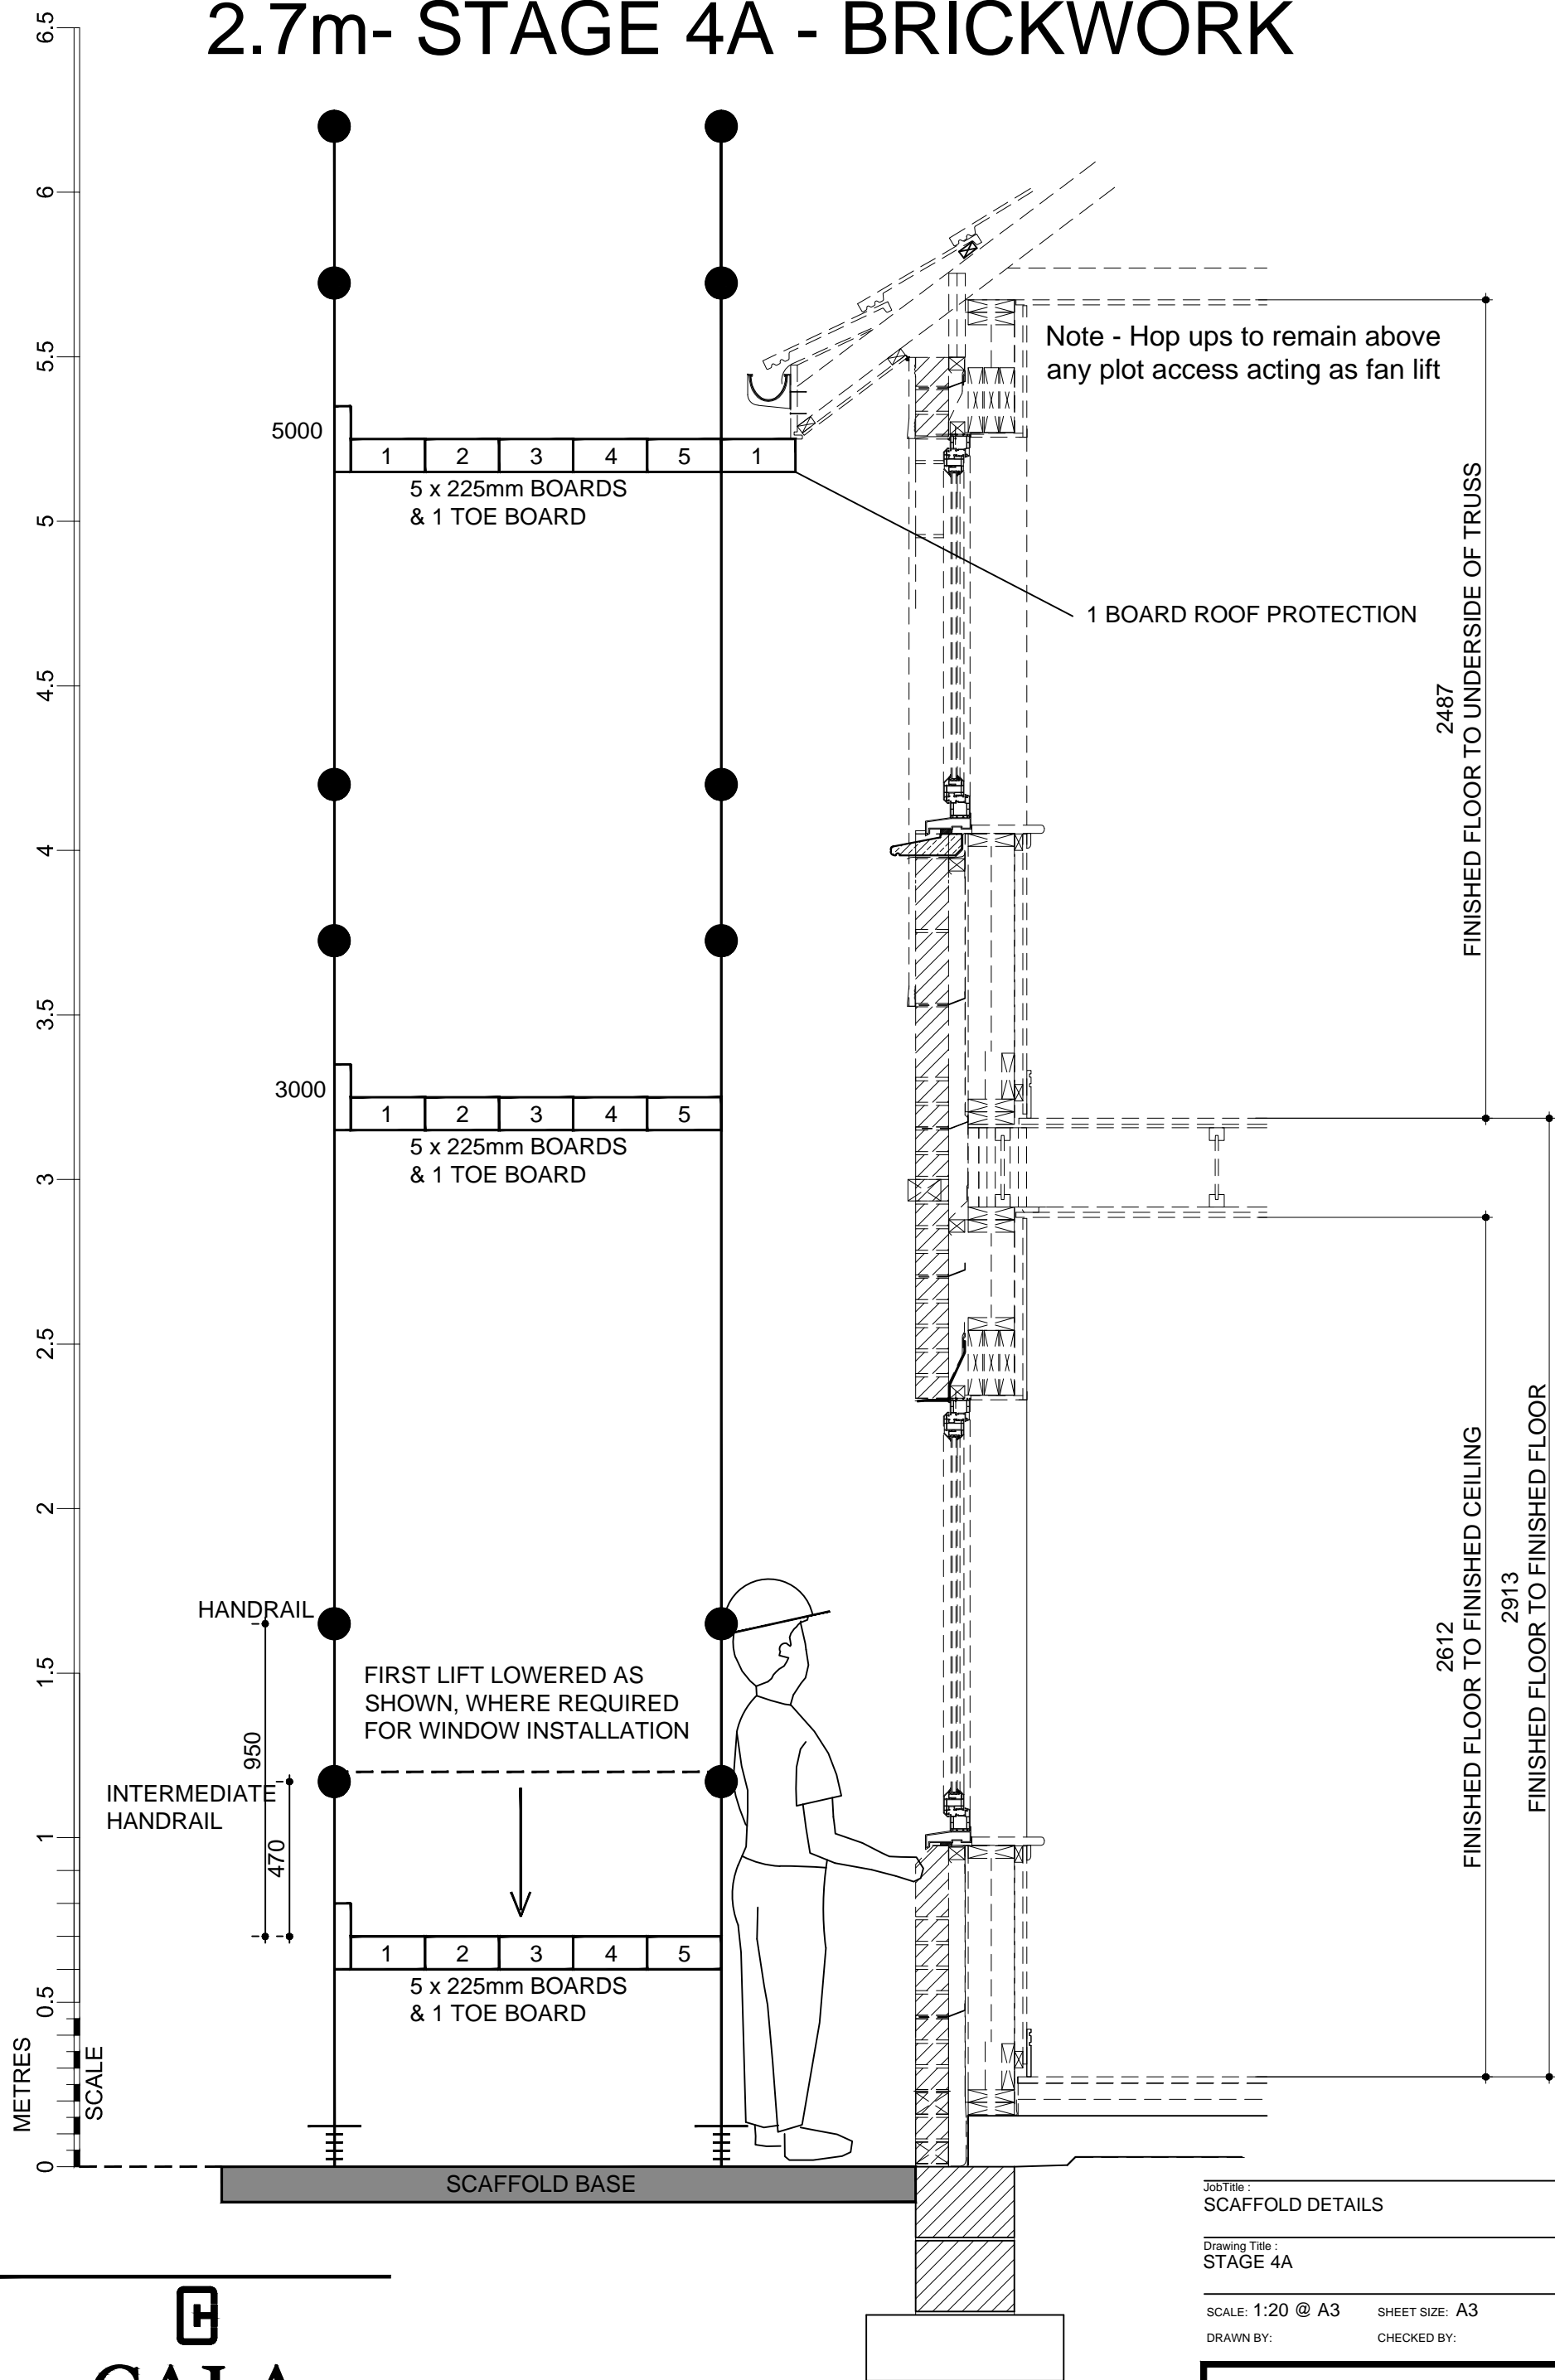

JobTitle :
SCAFFOLD DETAILS

Drawing Title :
STAGE 4A

SCALE: 1:20 @ A3 SHEET SIZE: A3 DATE: Sept 09

DRAWN BY: CHECKED BY:

| SITE | McCOSKER | VER | MOD | DRG No. | REV | PLOT |
|------|----------|-----|-----|---------|-----|------|
| | | | C | SD/13 | | |


Copyright Cala Management Limited



CALA

CALA Management Limited
Cairnlee House, Callendar Business Park
Callendar Road, Falkirk, FK1 1XE.
tel 01324 600000 fax 01324 600101
www.cala.co.uk

2.7m- STAGE 4B - BRICKLAYER

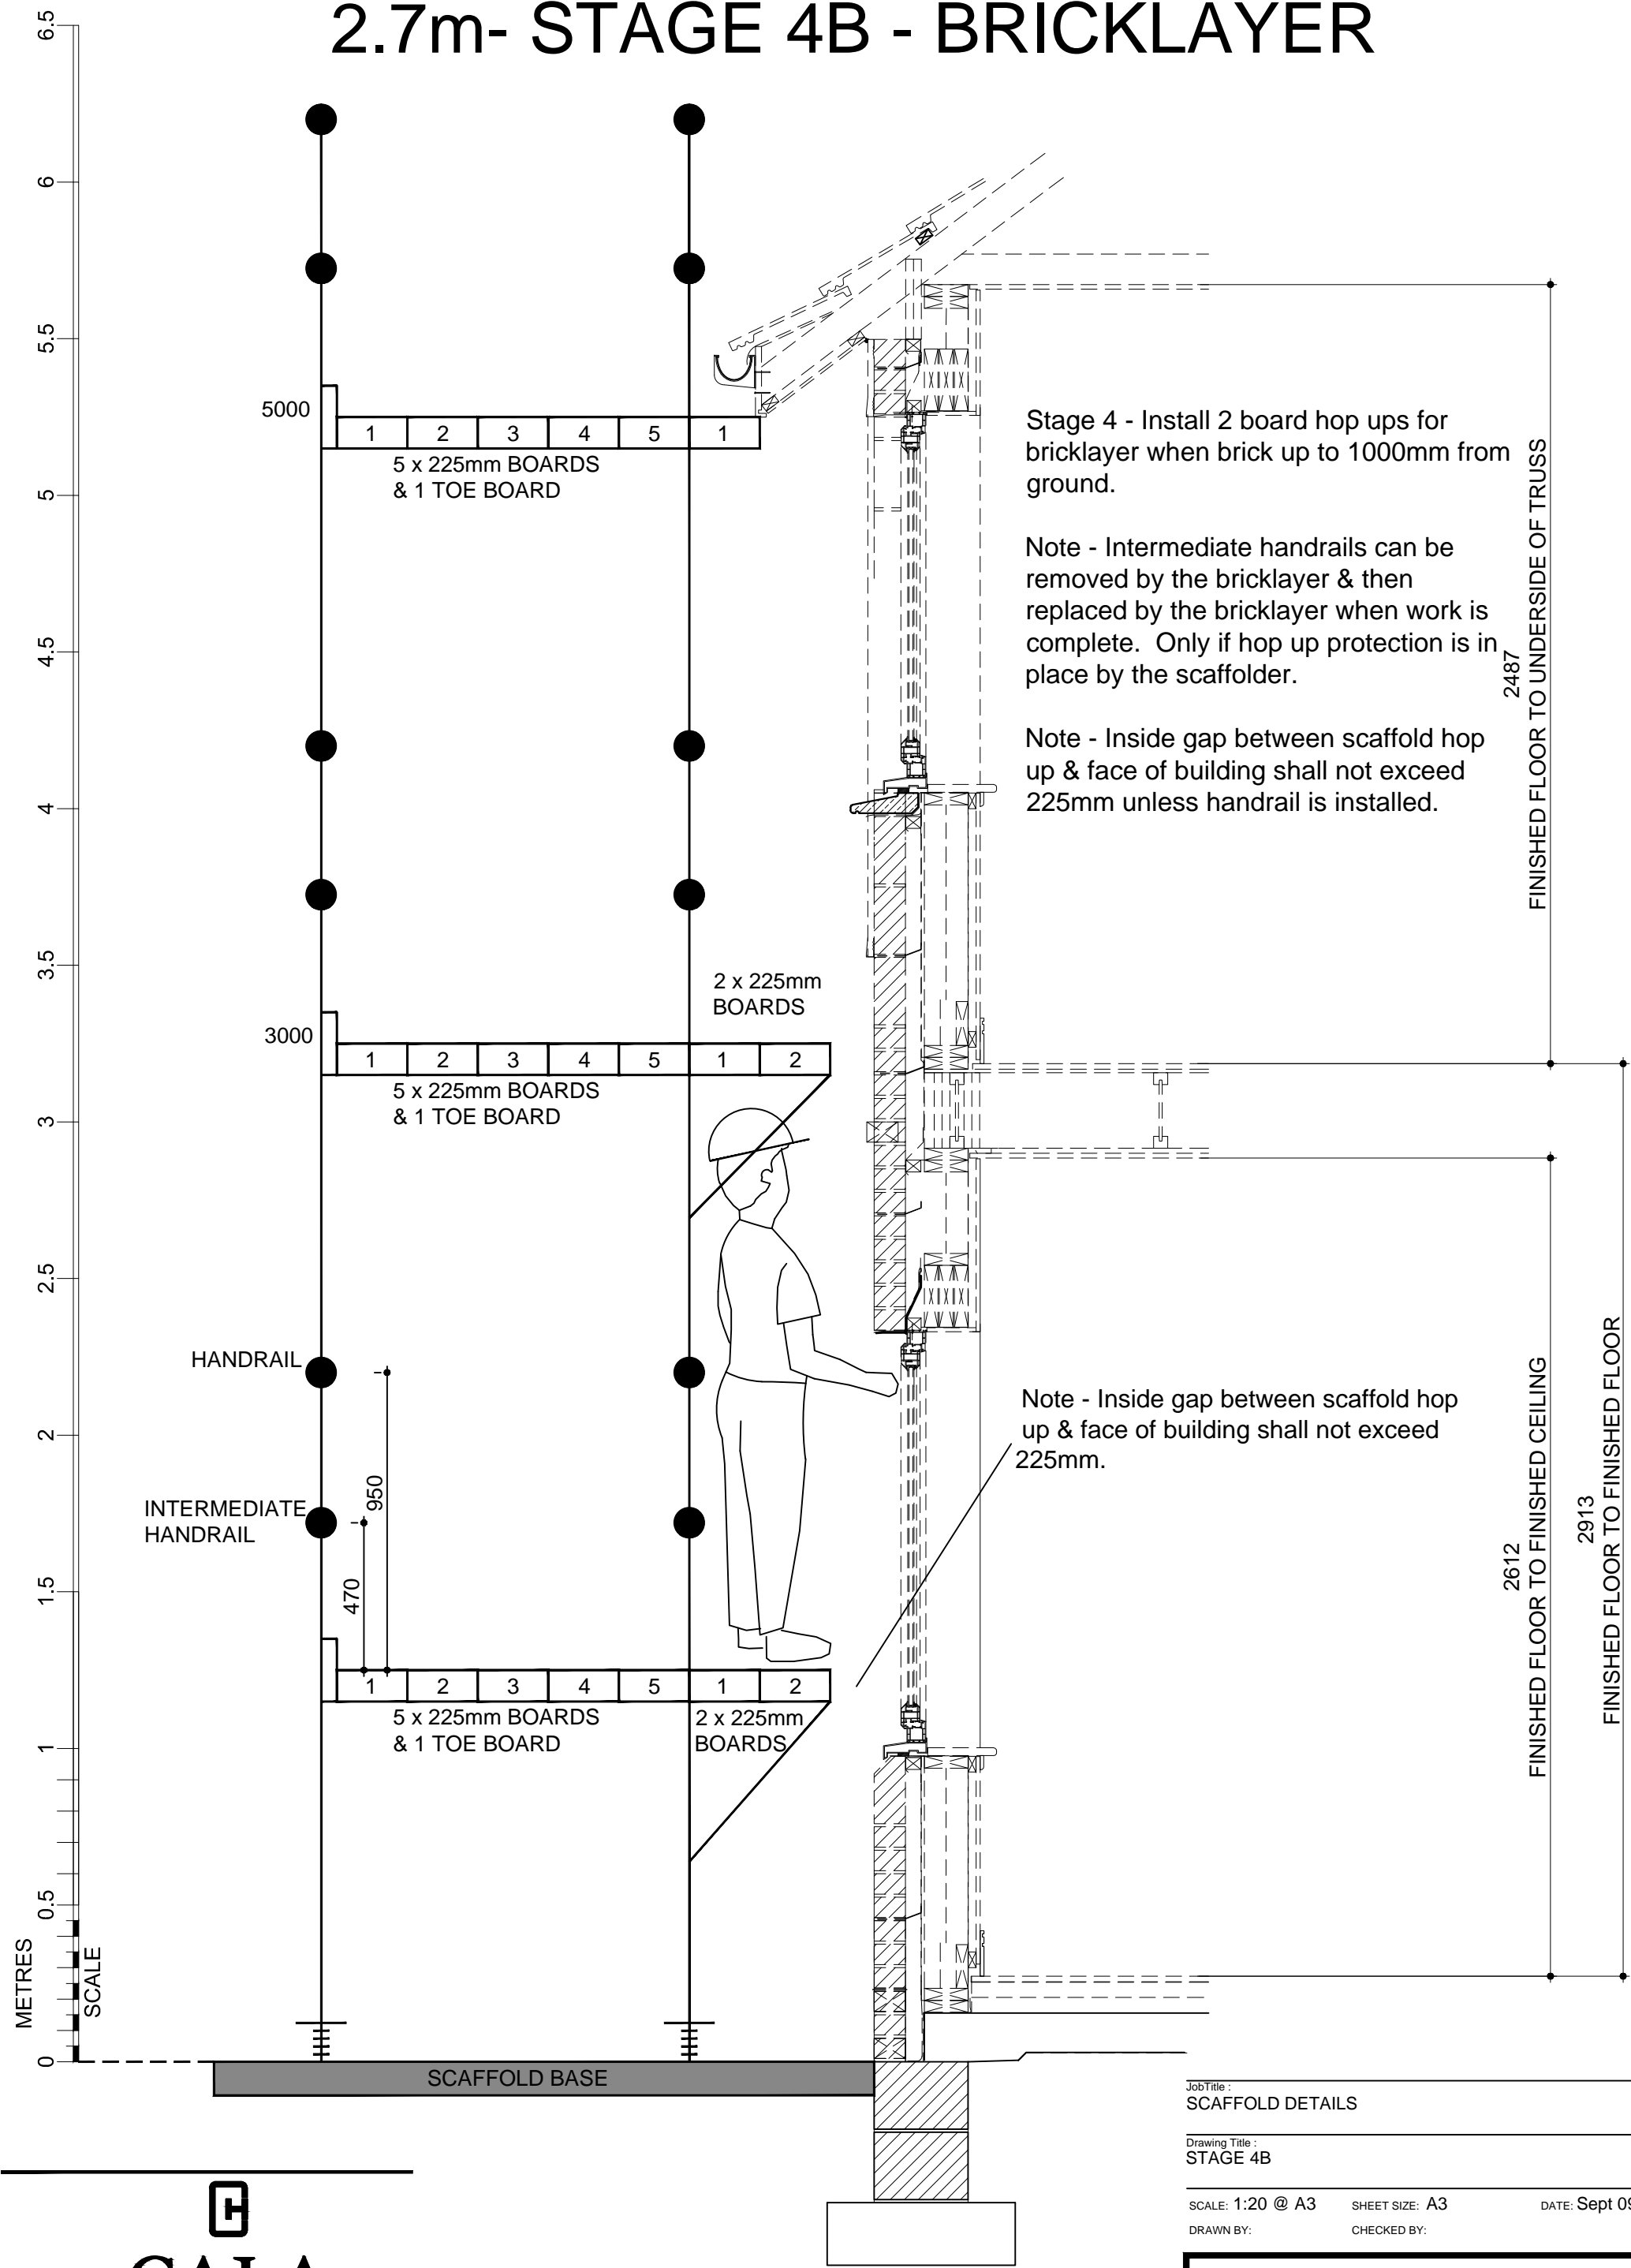

JobTitle :
SCAFFOLD DETAILS

Drawing Title :
STAGE 4B

SCALE: 1:20 @ A3 SHEET SIZE: A3 DATE: Sept 09
DRAWN BY: CHECKED BY:


| SITE | McCOSKER | VER | MOD | DRG No. | REV | PLOT |
|------|----------|-----|-----|---------|-----|------|
| | | | C | SD/14 | | |



CALA

CALA Management Limited
Cairnlee House, Callendar Business Park
Callendar Road, Falkirk, FK1 1XE.
tel 01324 600000 fax 01324 600101
www.cala.co.uk

2.7m- STAGE 4C - BRICKLAYER

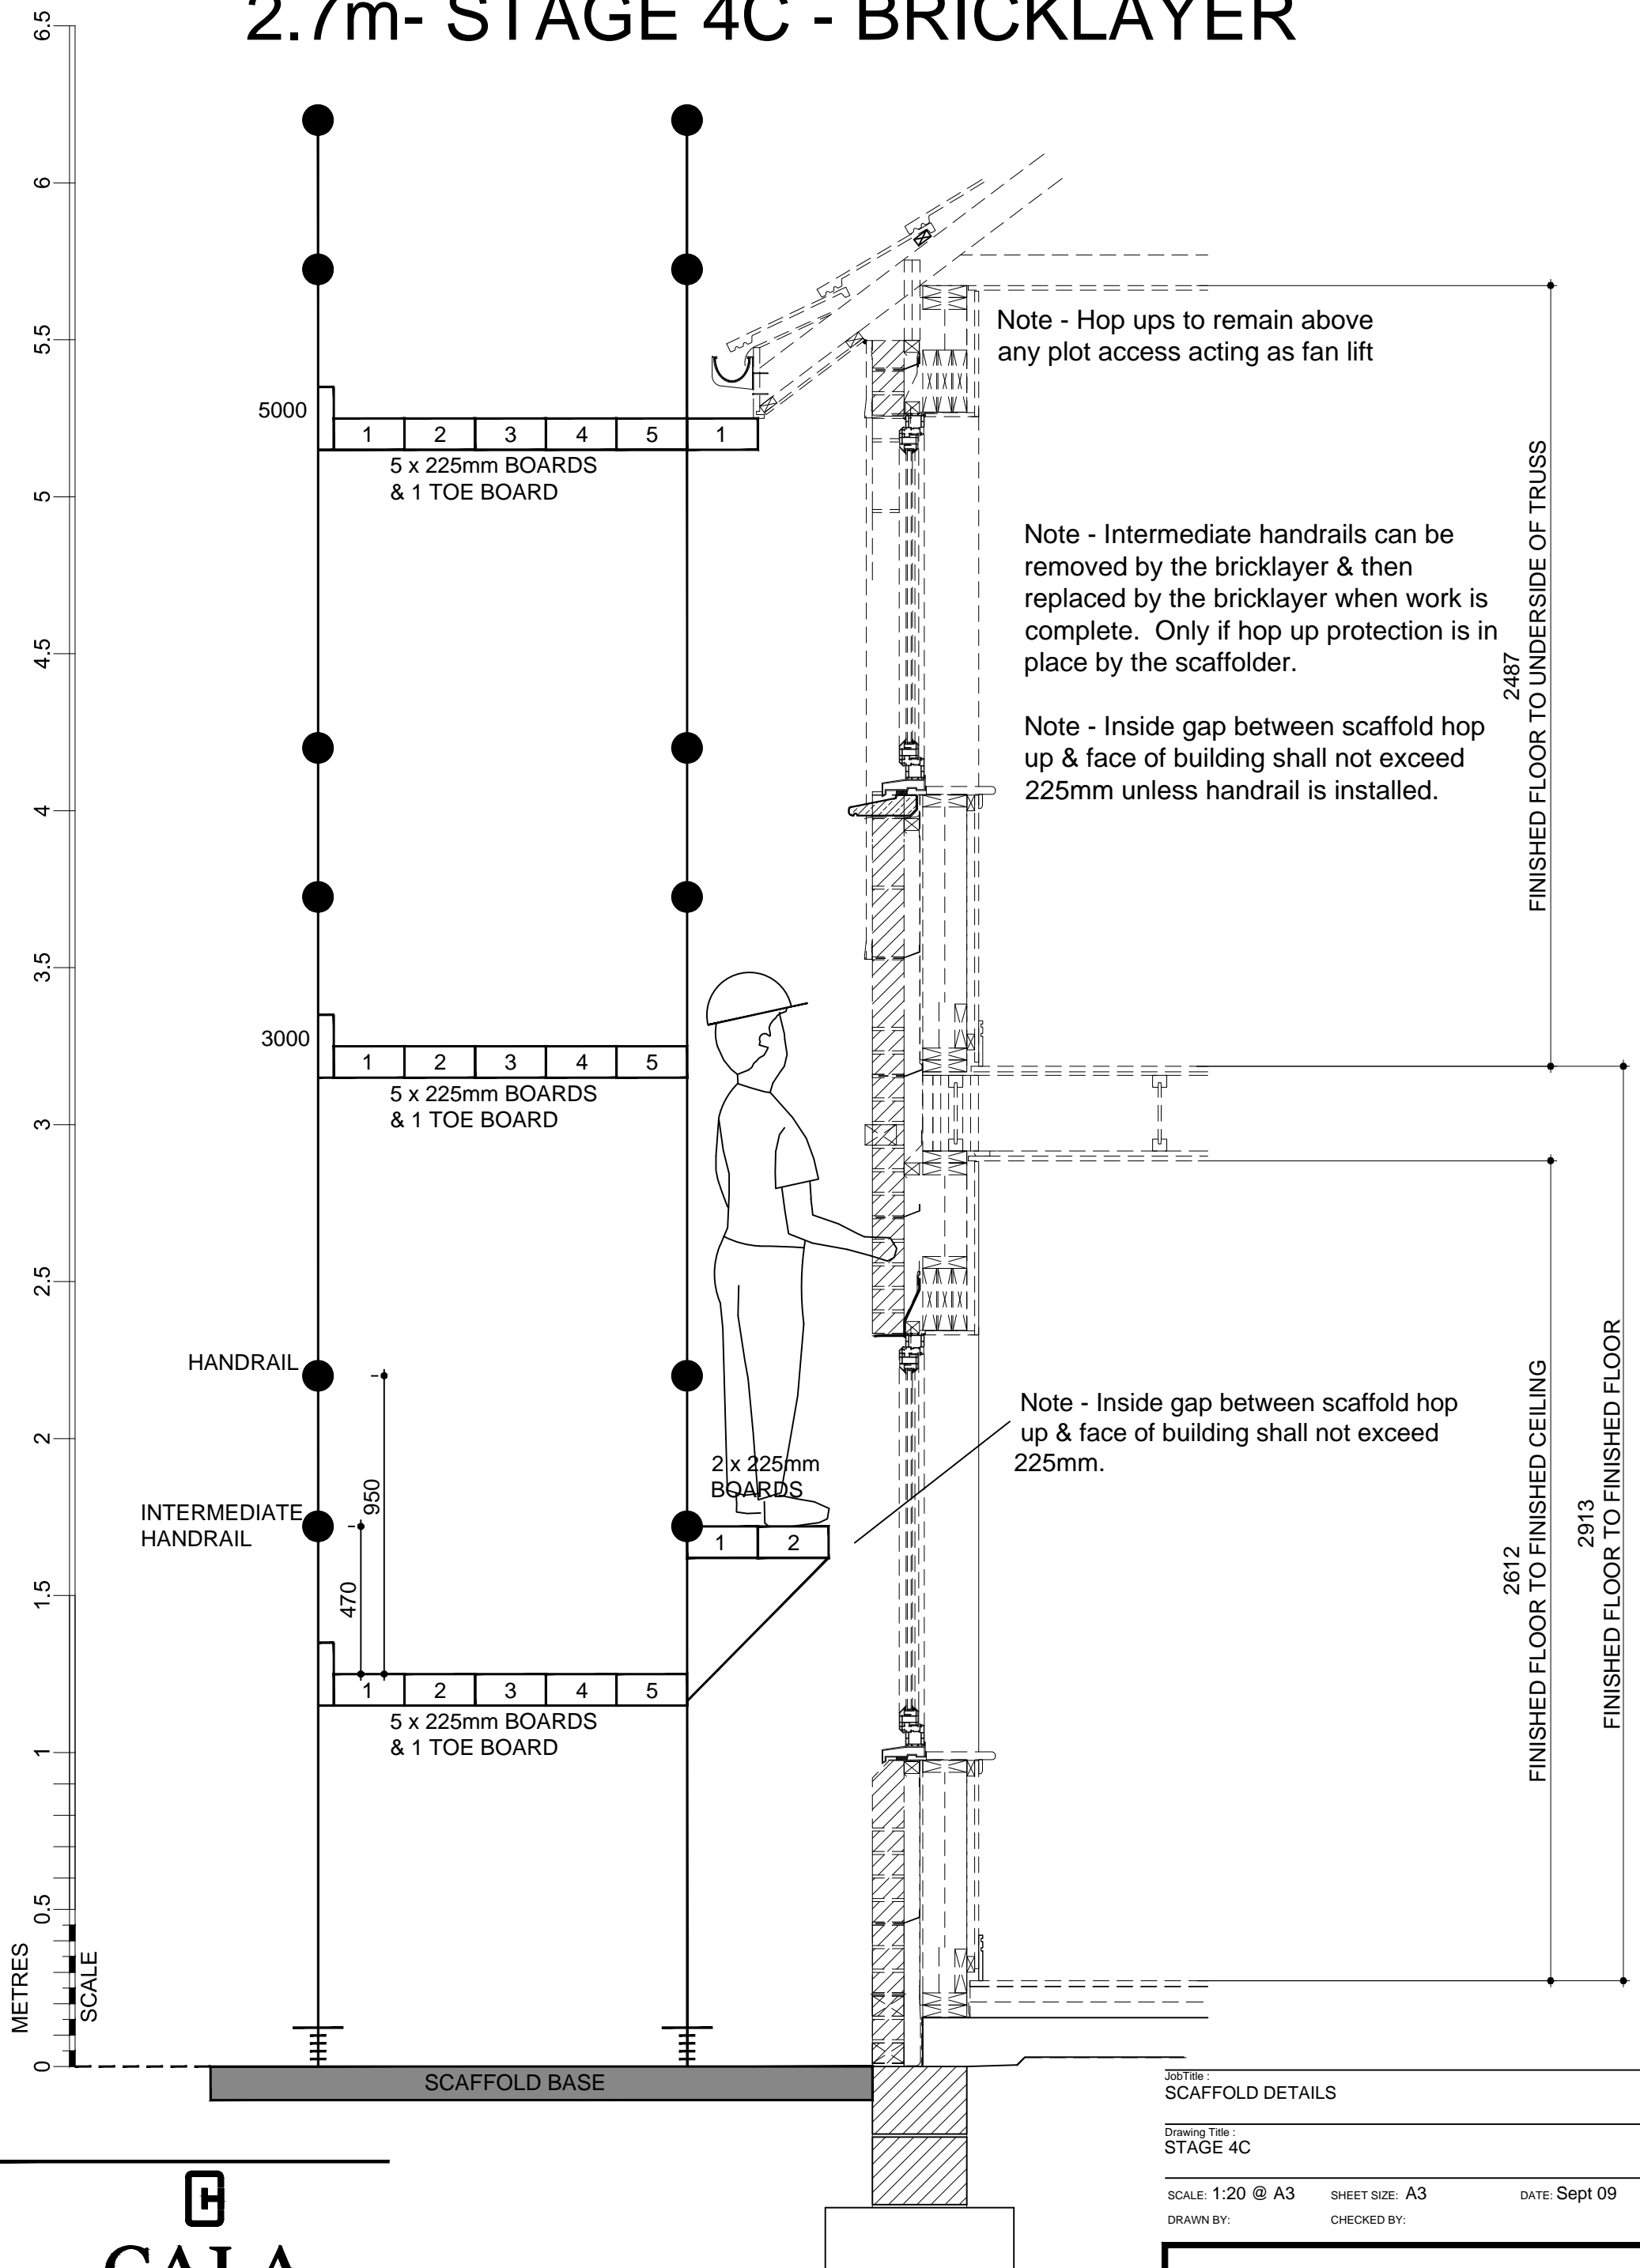

JobTitle :
SCAFFOLD DETAILS

Drawing Title :
STAGE 4C

SCALE: 1:20 @ A3

SHEET SIZE: A3

DATE: Sept 09

DRAWN BY:

CHECKED BY:

| SITE | McCOSKER | VER | MOD | DRG No. | REV | PLOT |
|------|----------|-----|-----|---------|-----|------|
| | | | C | SD/15 | | |


Copyright Cala Management Limited



CALA

CALA Management Limited
Cairnlee House, Callendar Business Park
Callendar Road, Falkirk, FK1 1XE.
tel 01324 600000 fax 01324 600101
www.cala.co.uk

2.7m- STAGE 4D - BRICKLAYER

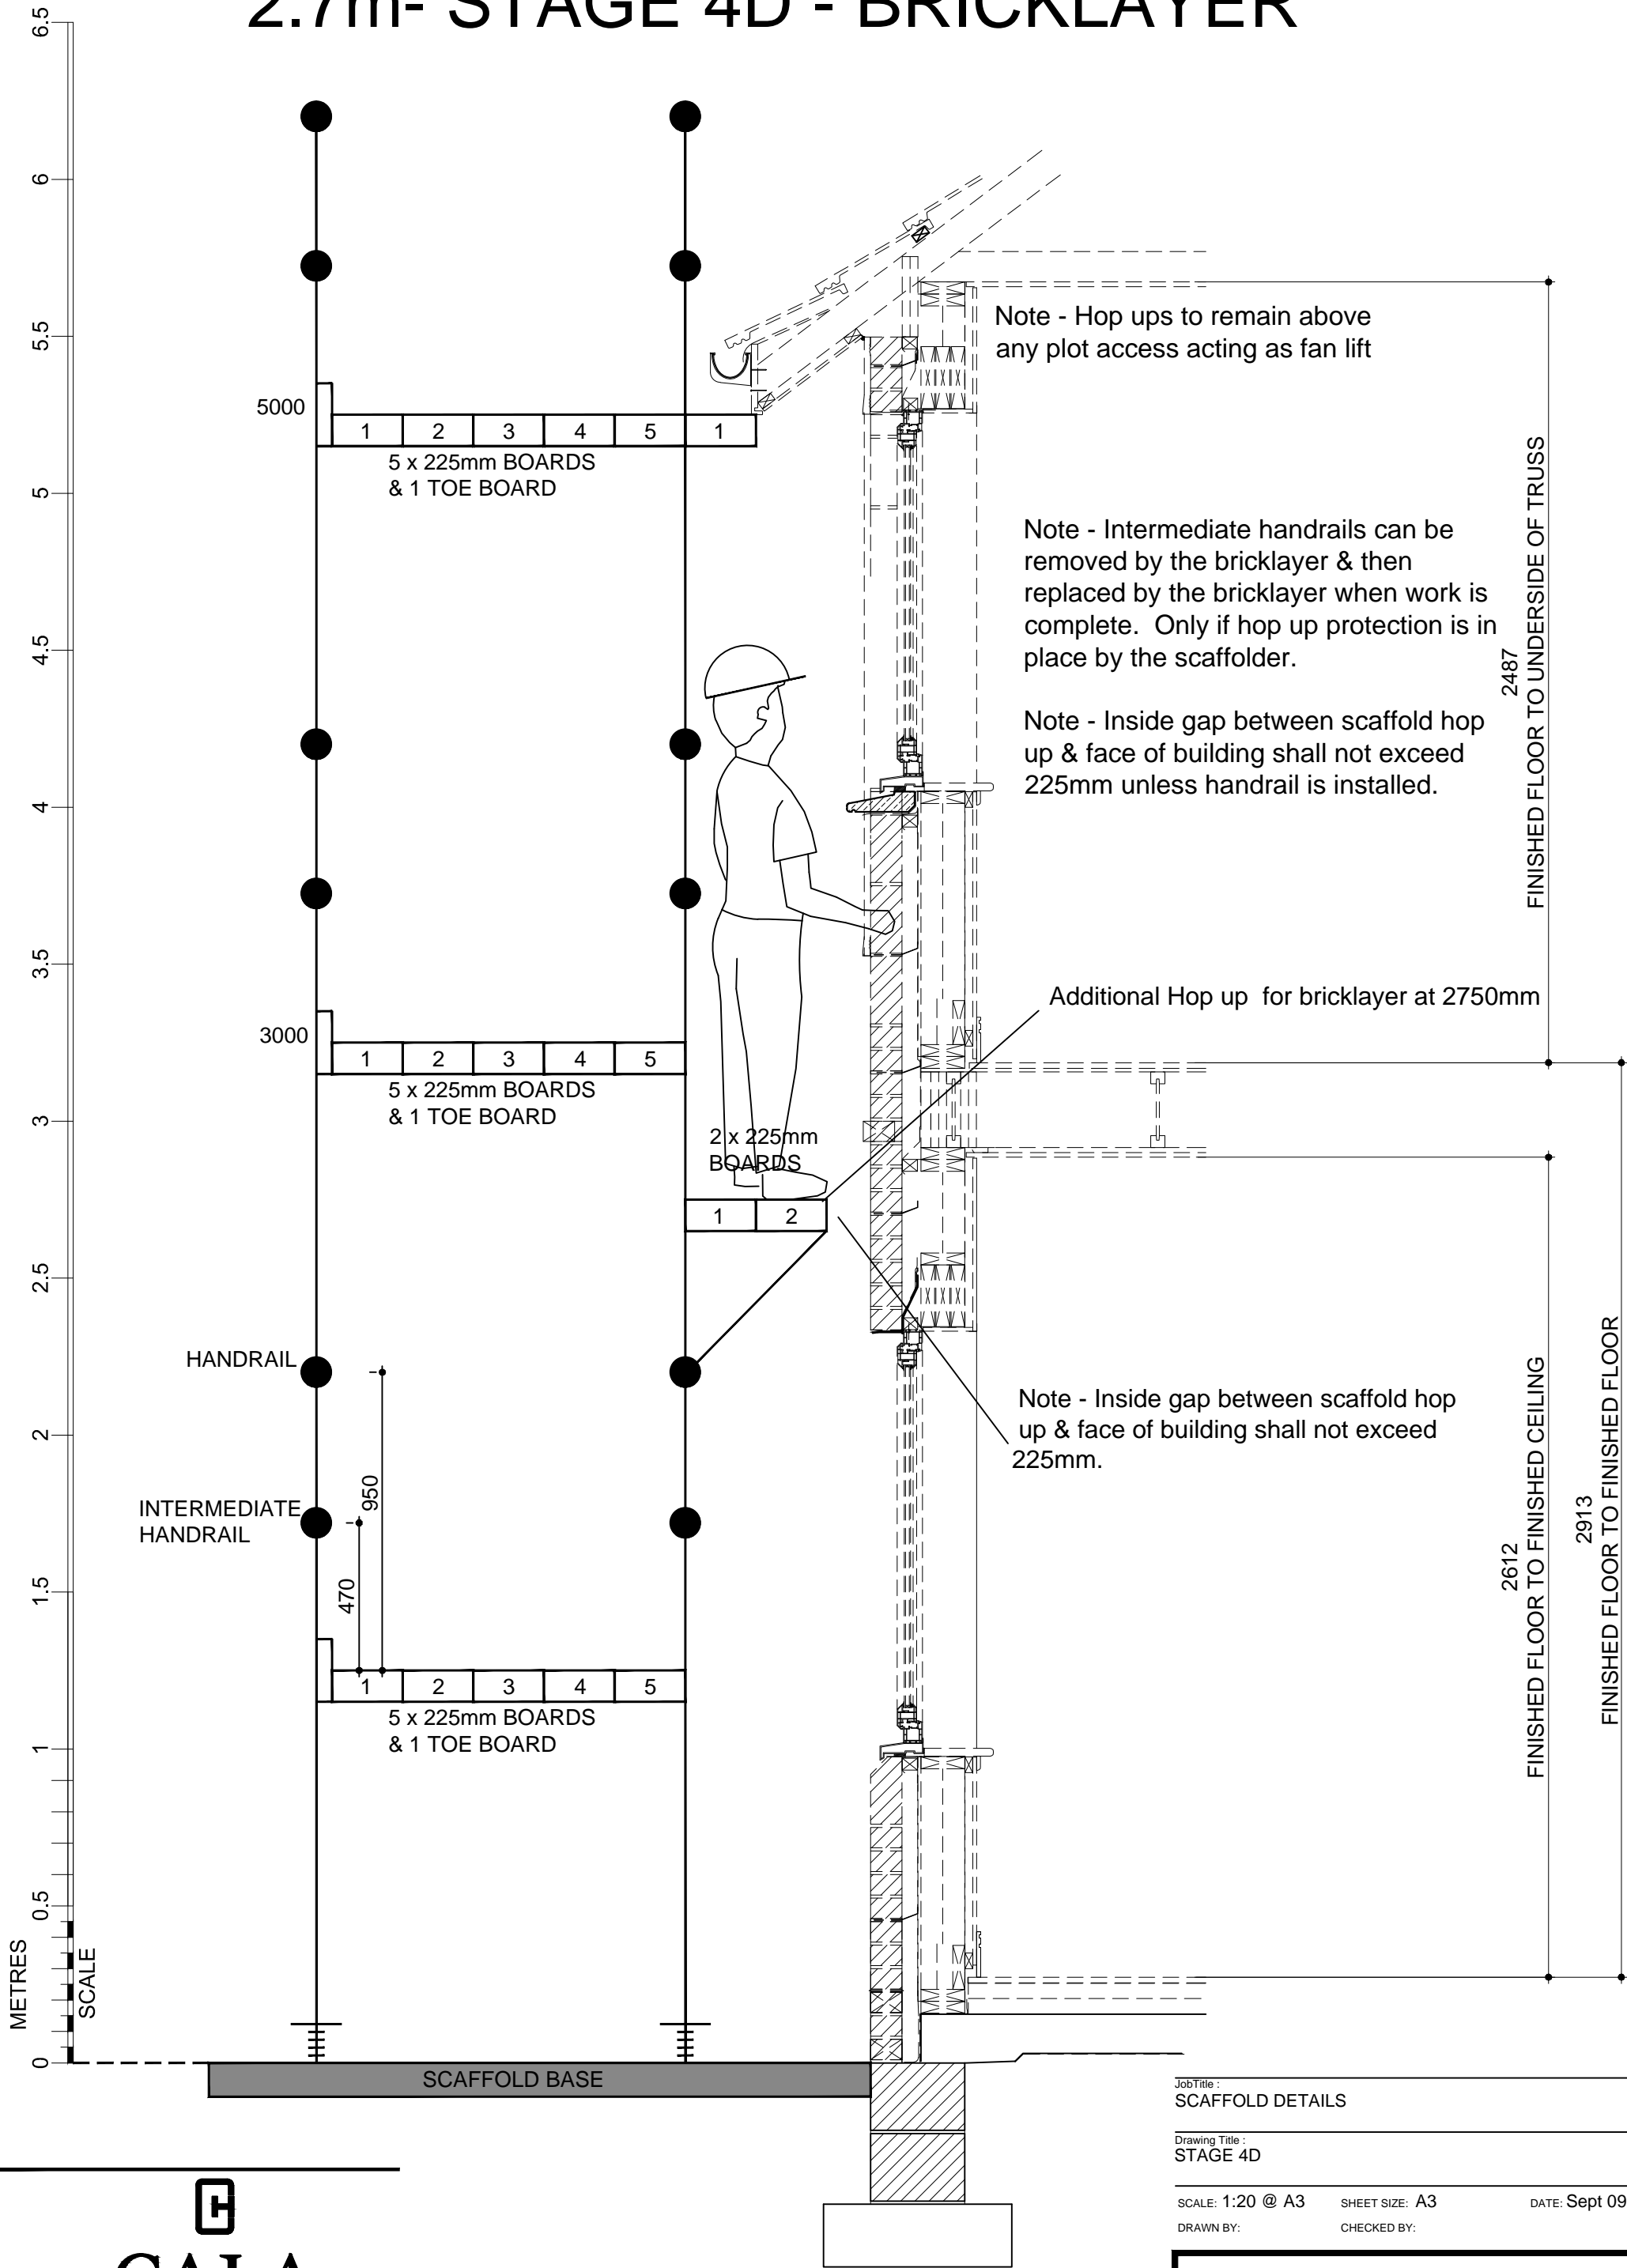

JobTitle :
SCAFFOLD DETAILS

Drawing Title :
STAGE 4D

SCALE: 1:20 @ A3 SHEET SIZE: A3 DATE: Sept 09

DRAWN BY: CHECKED BY:

| | | | | | | |
|------|----------|-----|-----|---------|-----|------|
| SITE | McCOSKER | VER | MOD | DRG No. | REV | PLOT |
| | | | C | SD/16 | | |


Copyright Cala Management Limited



CALA

CALA Management Limited
Cairnlee House, Callendar Business Park
Callendar Road, Falkirk, FK1 1XE.
tel 01324 600000 fax 01324 600101
www.cala.co.uk


2.7m- STAGE 4E - BRICKLAYER

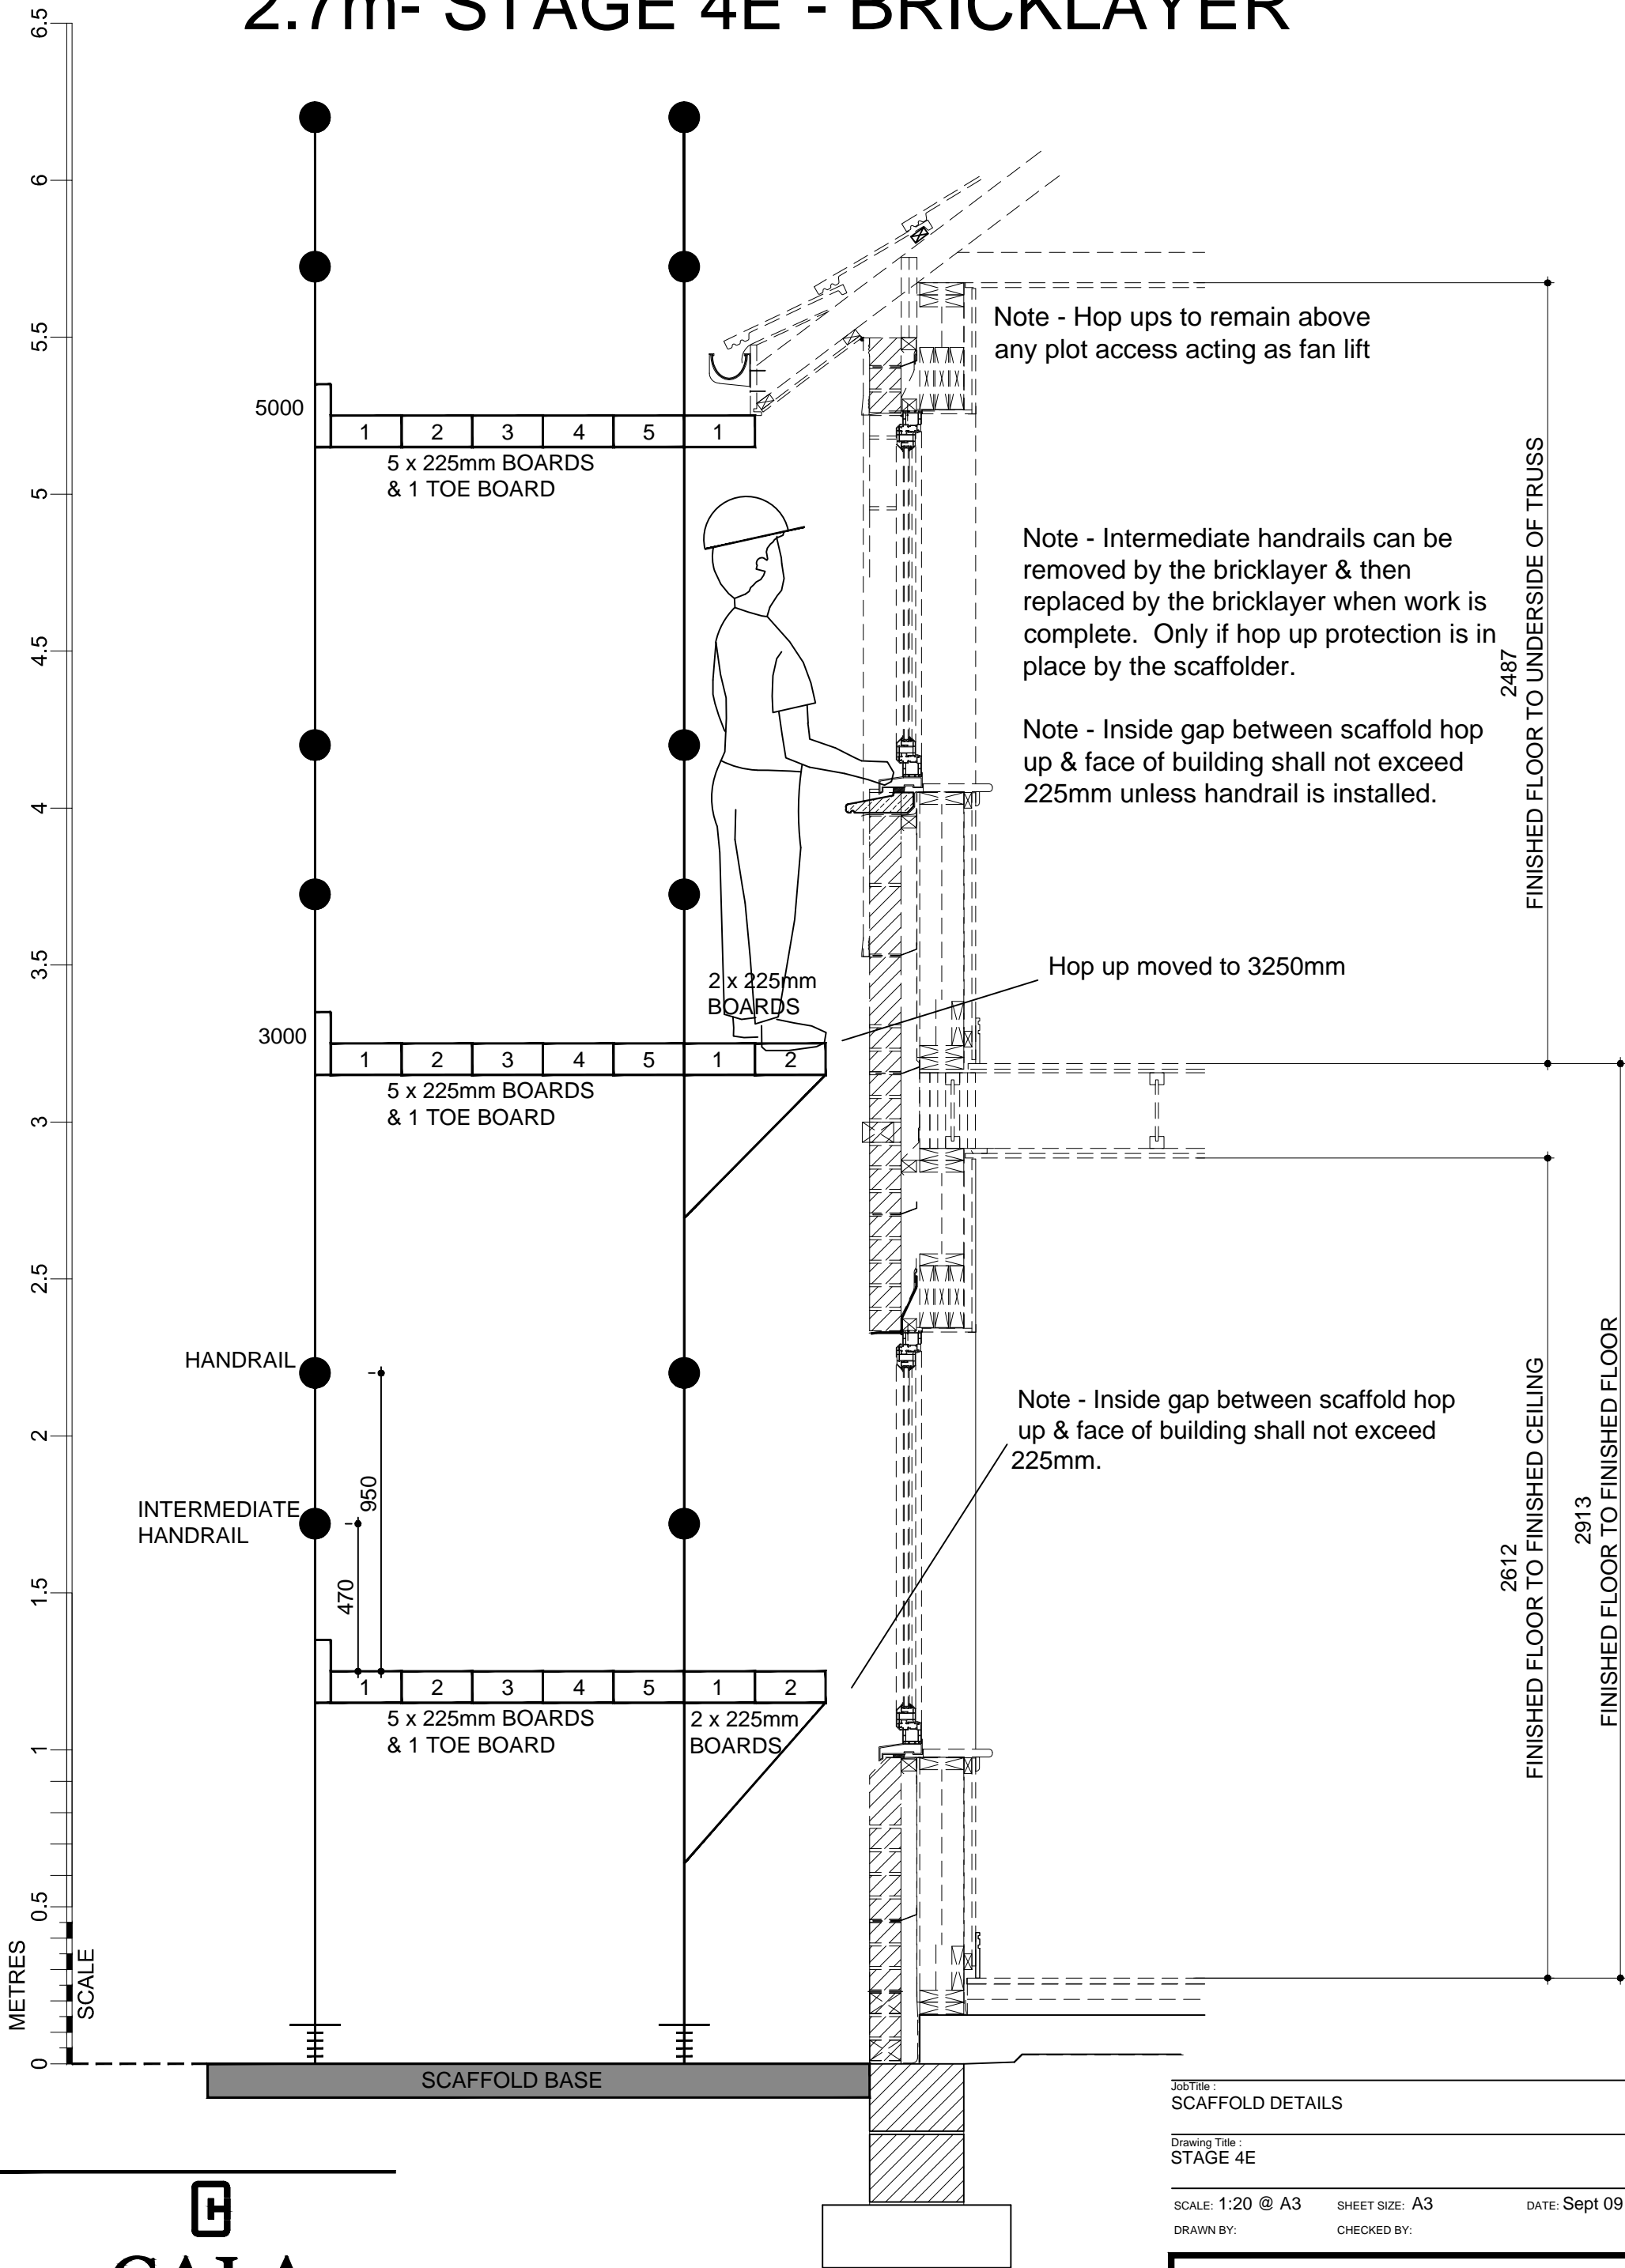

CALA

CALA Management Limited
Cairnlee House, Callendar Business Park
Callendar Road, Falkirk, FK1 1XE.
tel 01324 600000 fax 01324 600101
www.cala.co.uk

2.7m - STAGE 5 - ROUGHCASTER

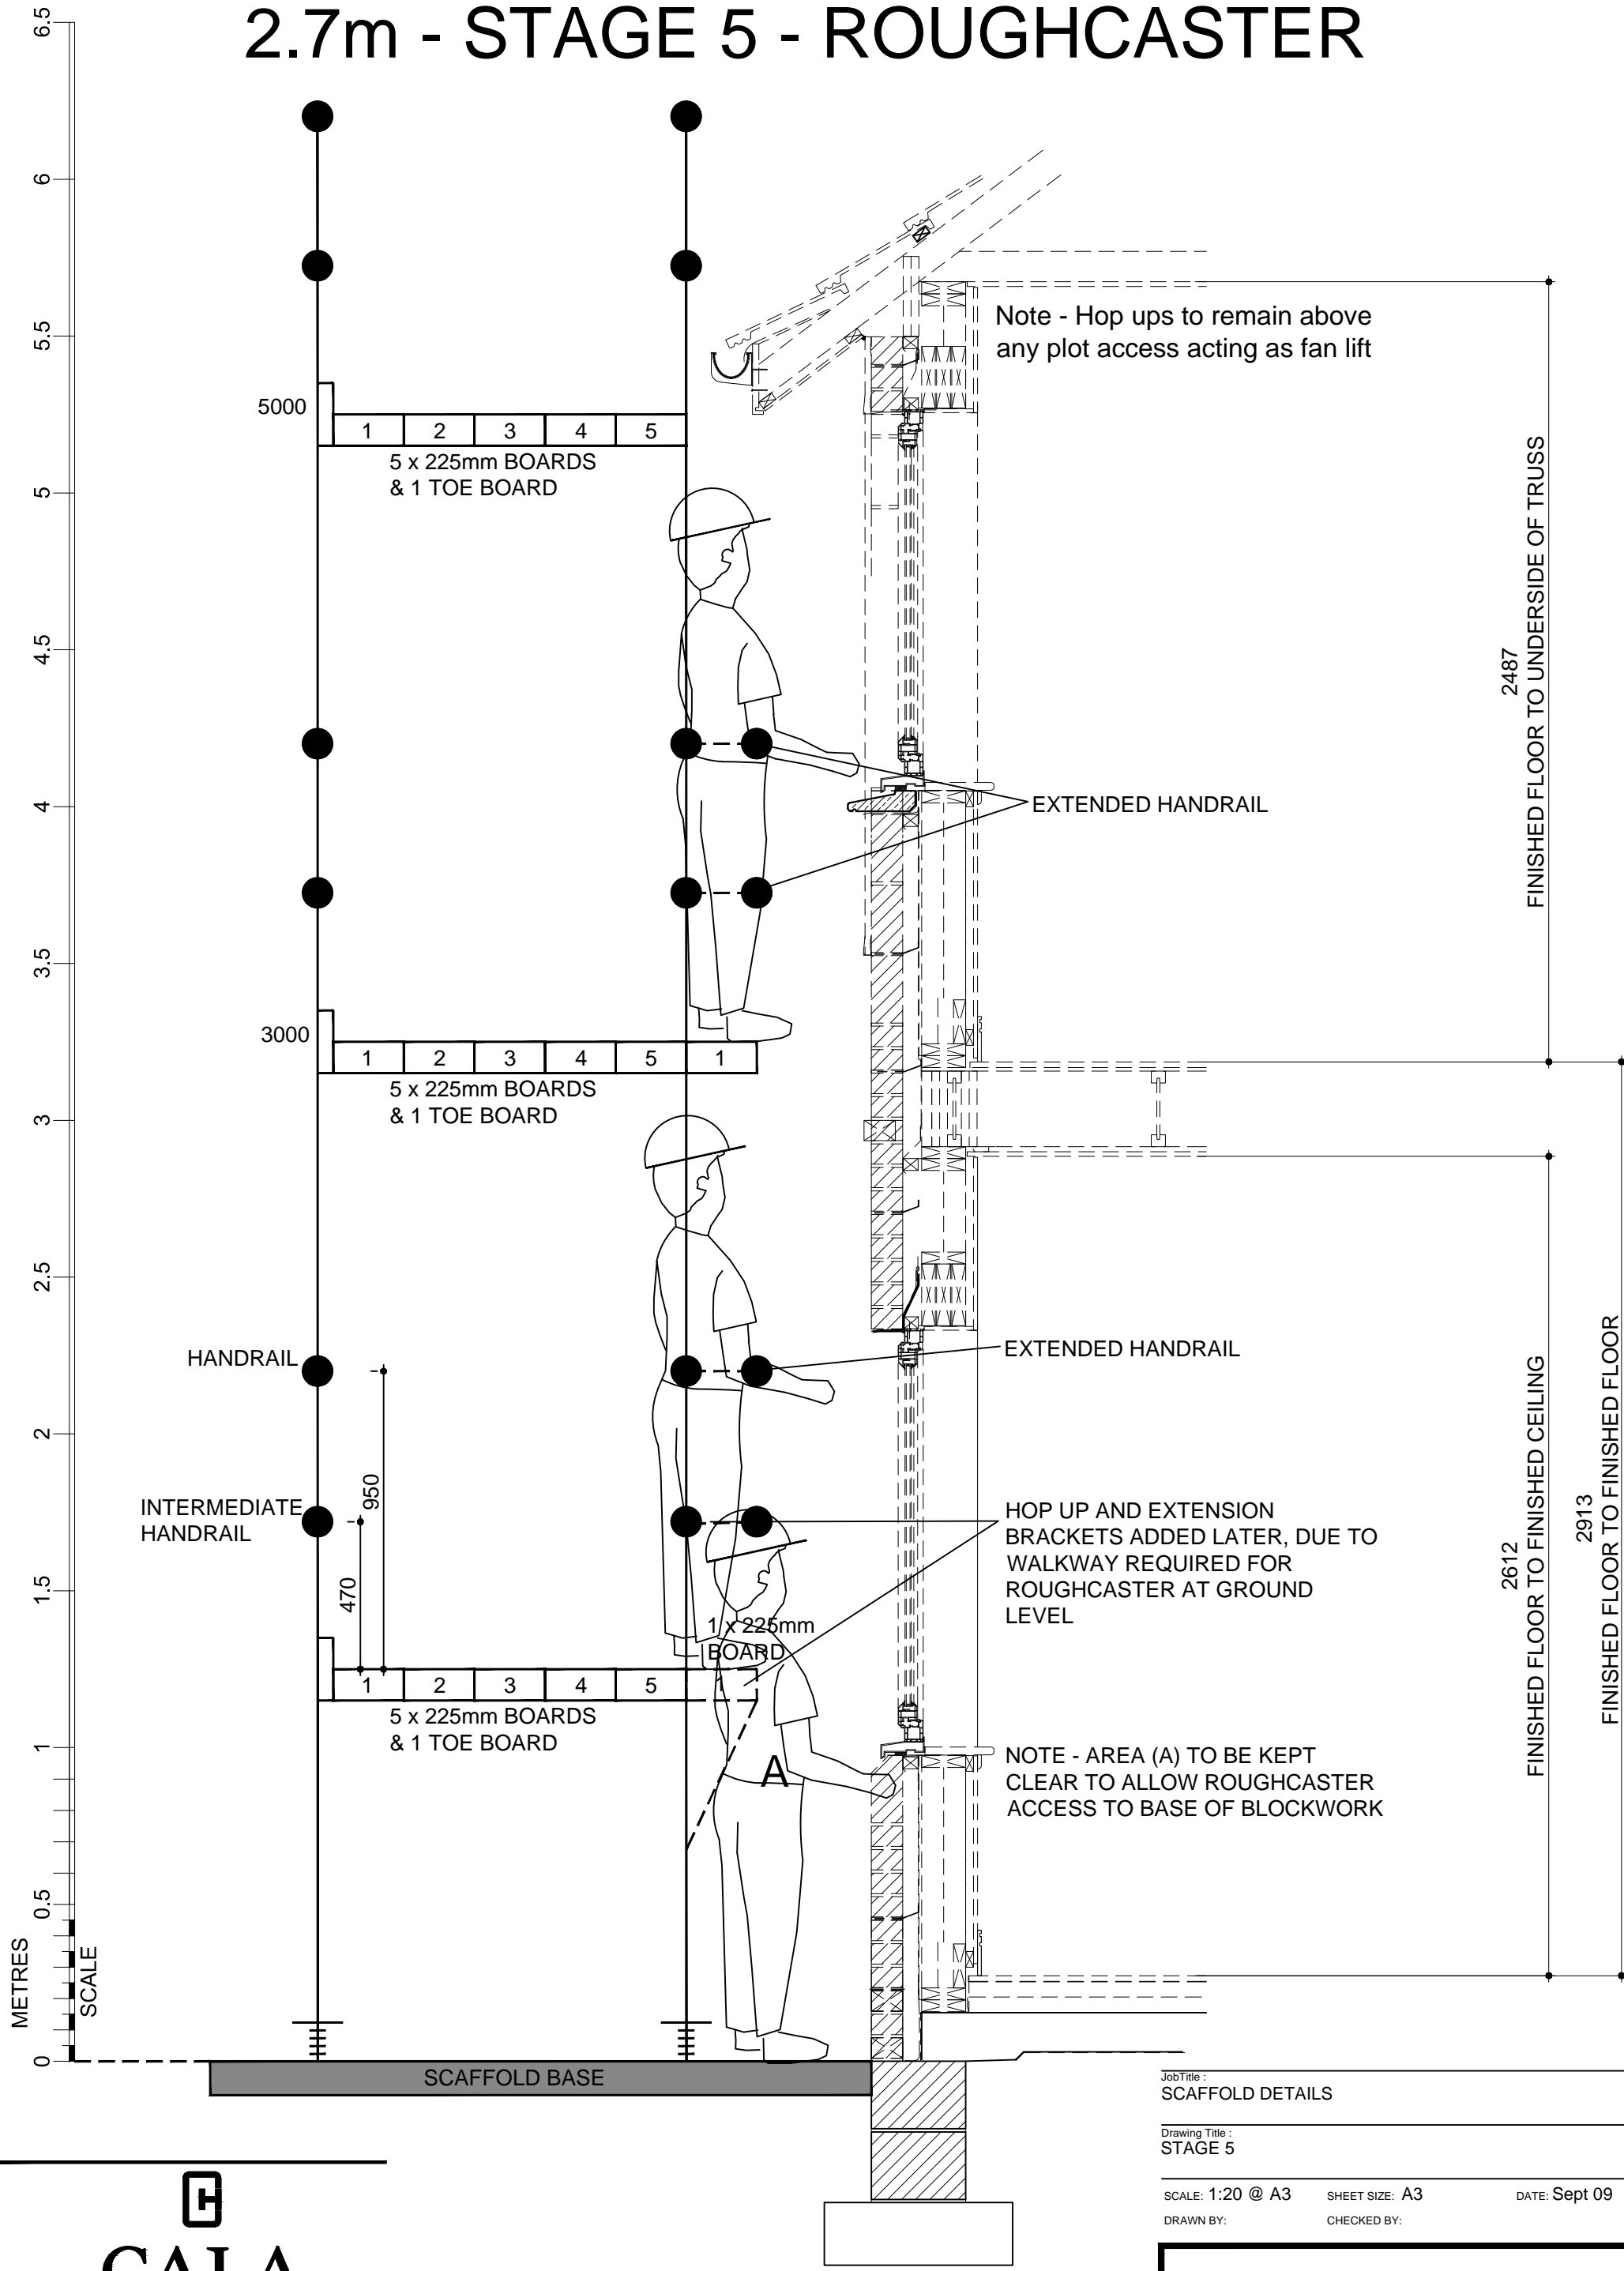

JobTitle :
SCAFFOLD DETAILS

Drawing Title :
STAGE 5

SCALE: 1:20 @ A3 SHEET SIZE: A3 DATE: Sept 09

DRAWN BY: CHECKED BY:

| | | | | | | |
|------|----------|-----|-----|---------|-----|------|
| SITE | McCOSKER | VER | MOD | DRG No. | REV | PLOT |
| | | | C | SD/18 | | |


Copyright Cala Management Limited



CALA

CALA Management Limited
Cairnlee House, Callendar Business Park
Callendar Road, Falkirk, FK1 1XE.
tel 01324 600000 fax 01324 600101
www.cala.co.uk

2.9m- STAGE 1 TIMBER FRAME ERECT

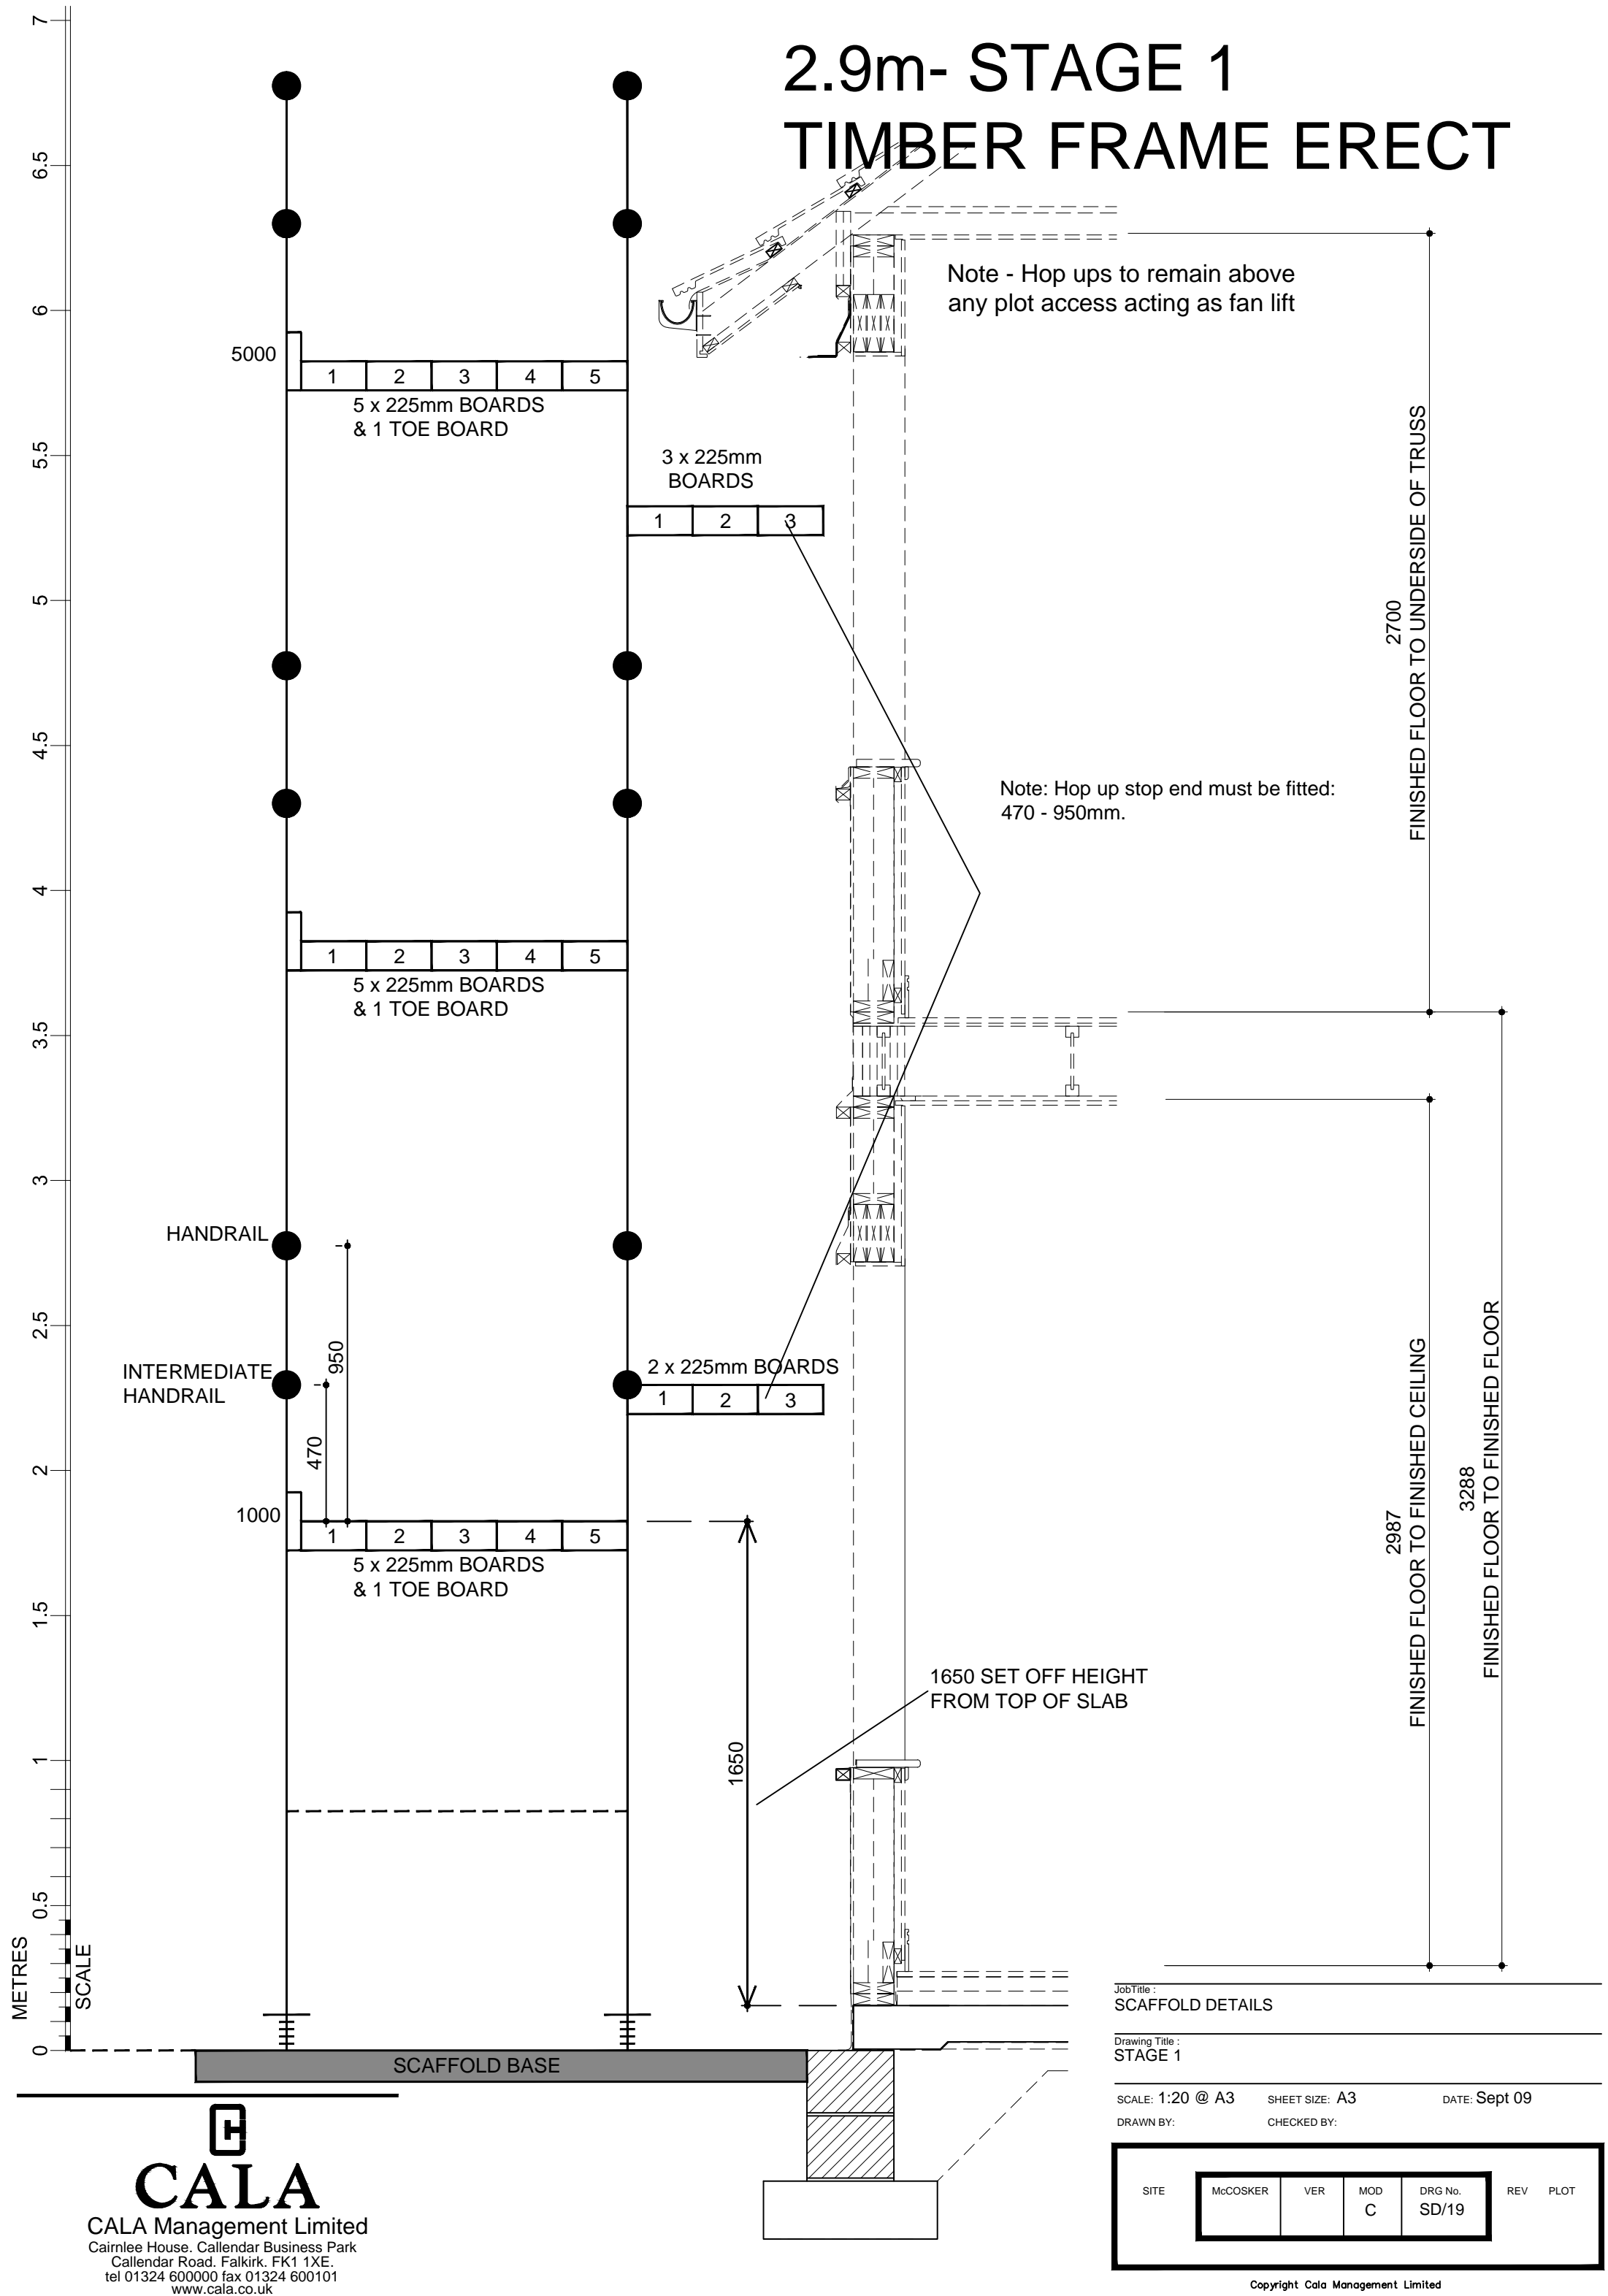

JobTitle :
SCAFFOLD DETAILS

Drawing Title :
STAGE 1


SCALE: 1:20 @ A3 SHEET SIZE: A3 DATE: Sept 09

DRAWN BY: CHECKED BY:

| | | | | | | |
|------|----------|-----|-----|---------|-----|------|
| SITE | McCOSKER | VER | MOD | DRG No. | REV | PLOT |
| | | | C | SD/19 | | |

Copyright Cala Management Limited

2.9m- STAGE 2 WINDOW INSTALLATION

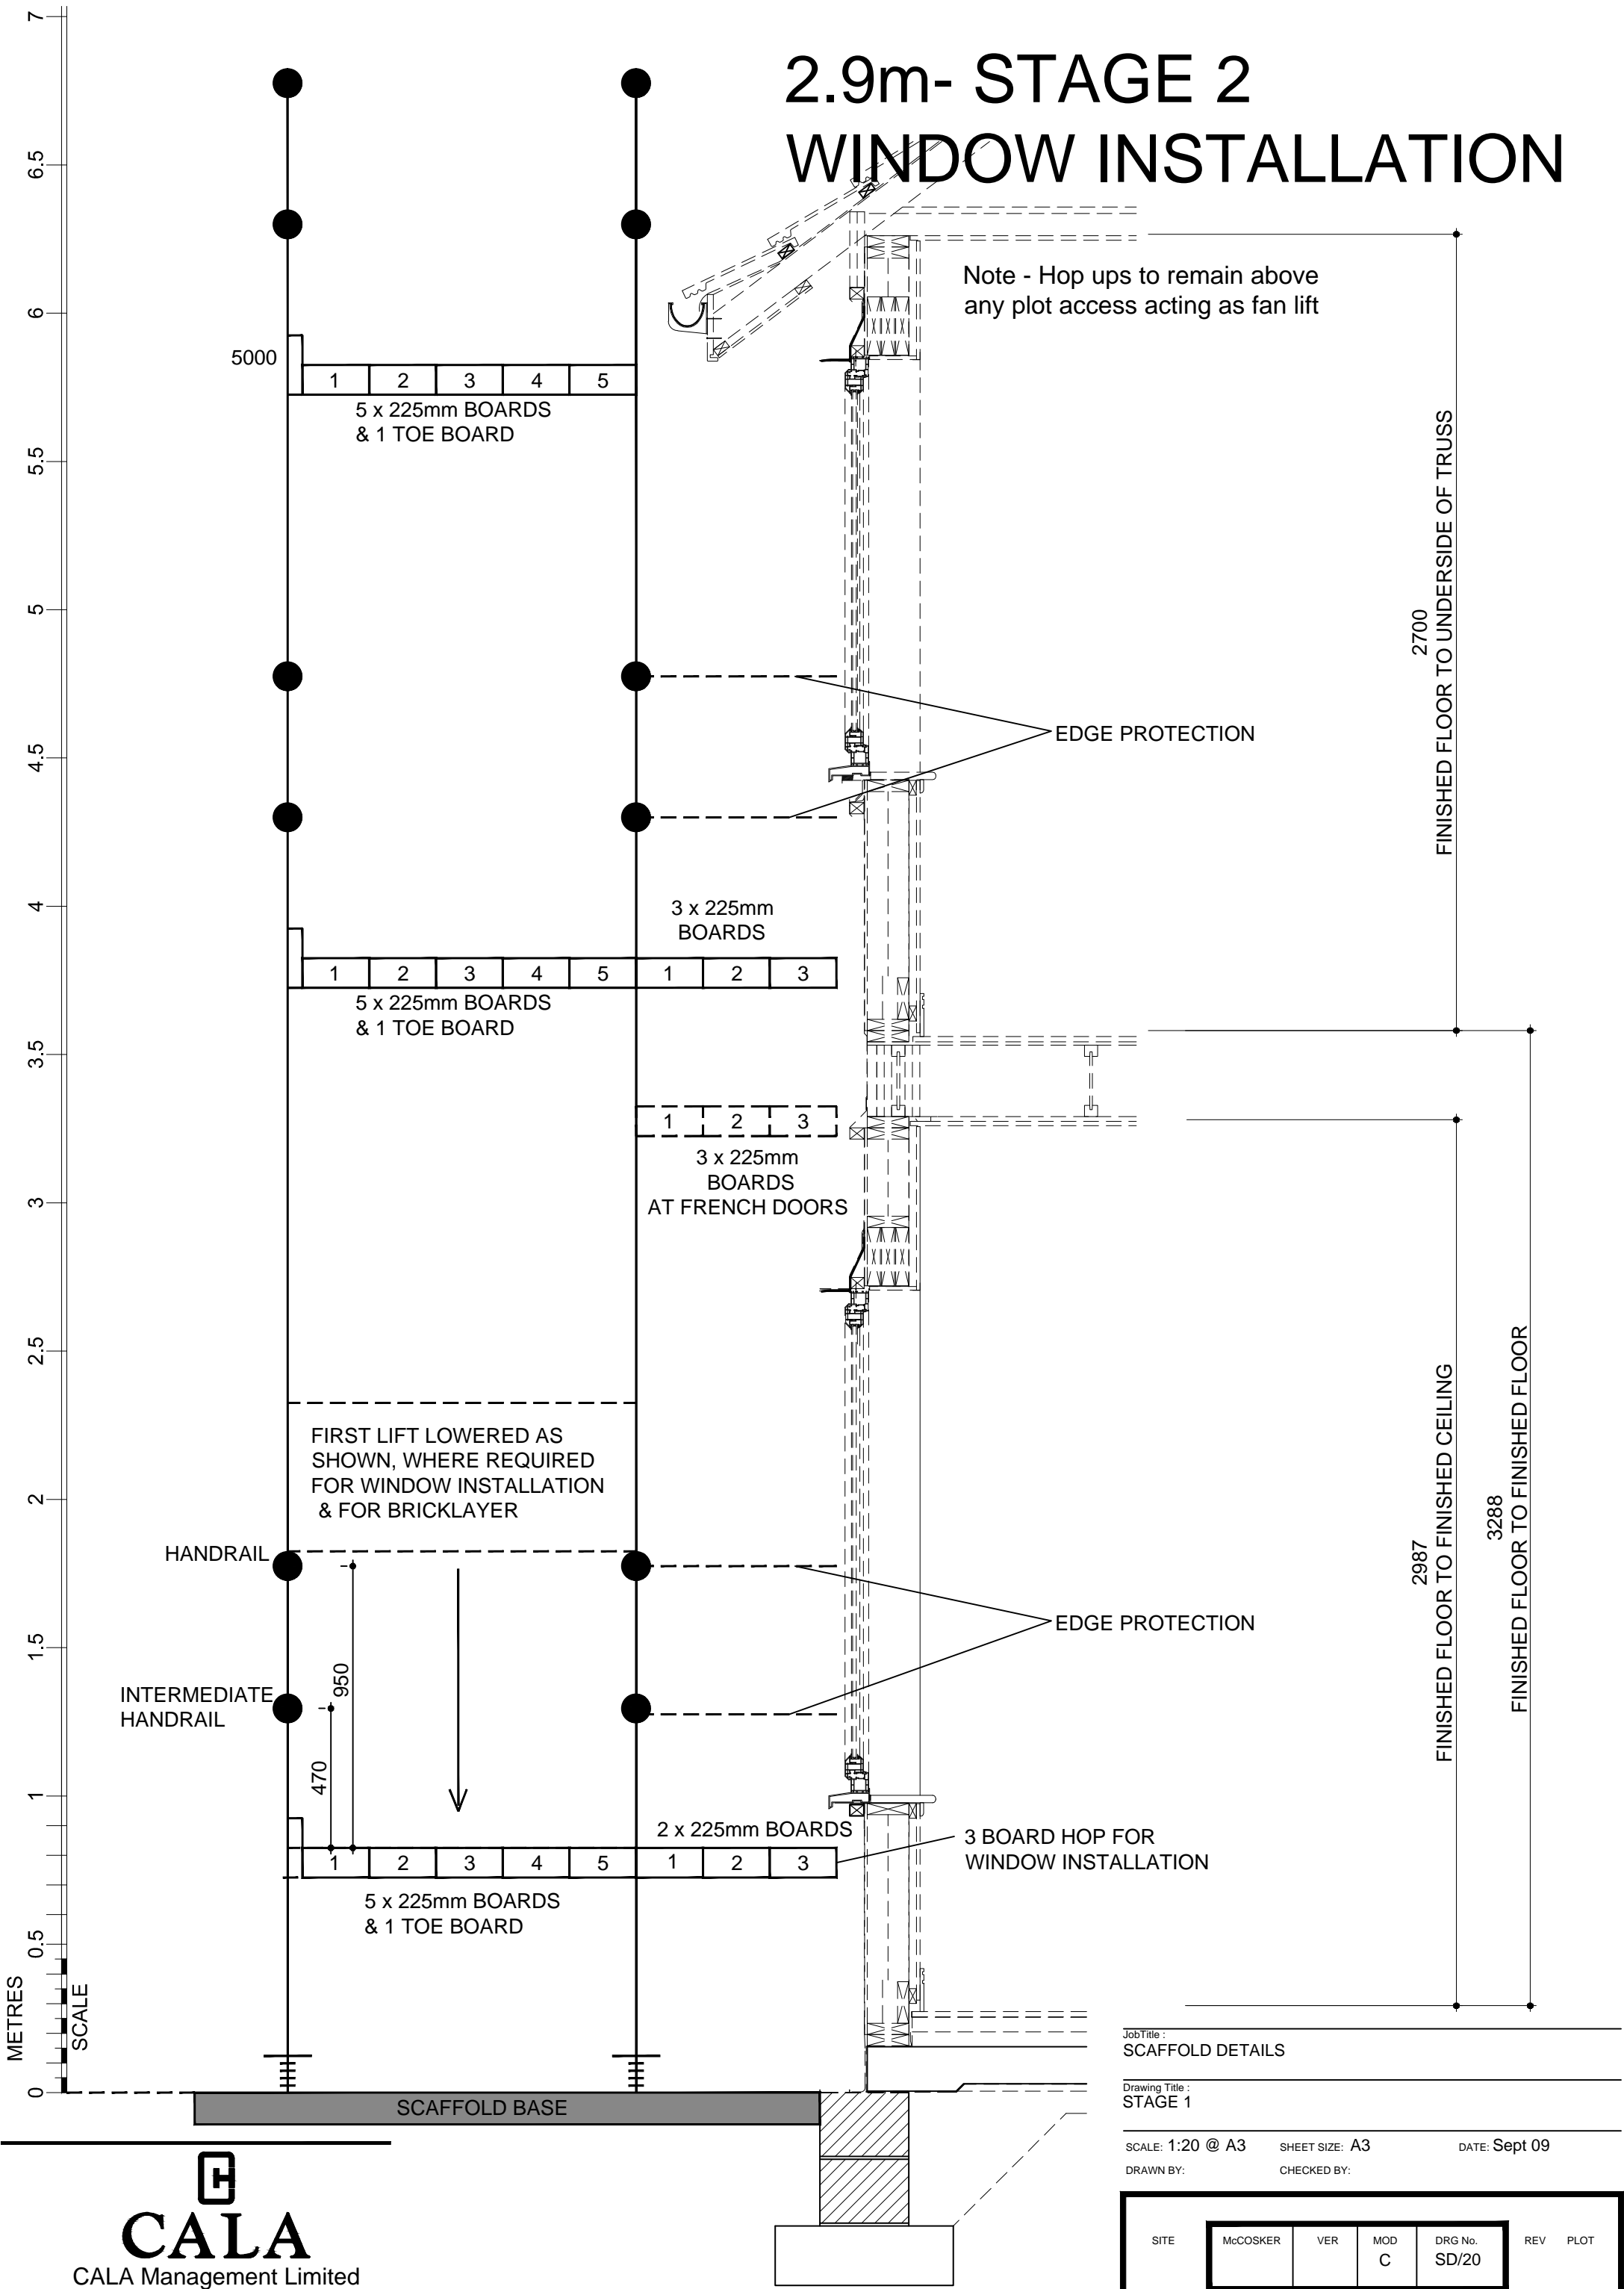

JobTitle :
SCAFFOLD DETAILS

Drawing Title :
STAGE 1


SCALE: 1:20 @ A3 SHEET SIZE: A3 DATE: Sept 09

DRAWN BY: CHECKED BY:

| | | | | | | |
|------|----------|-----|-------|---------|-----|------|
| SITE | McCOSKER | VER | MOD | DRG No. | REV | PLOT |
| | | C | SD/20 | | | |

Copyright Cala Management Limited


2.9m STAGE 3- ROOF TILLER

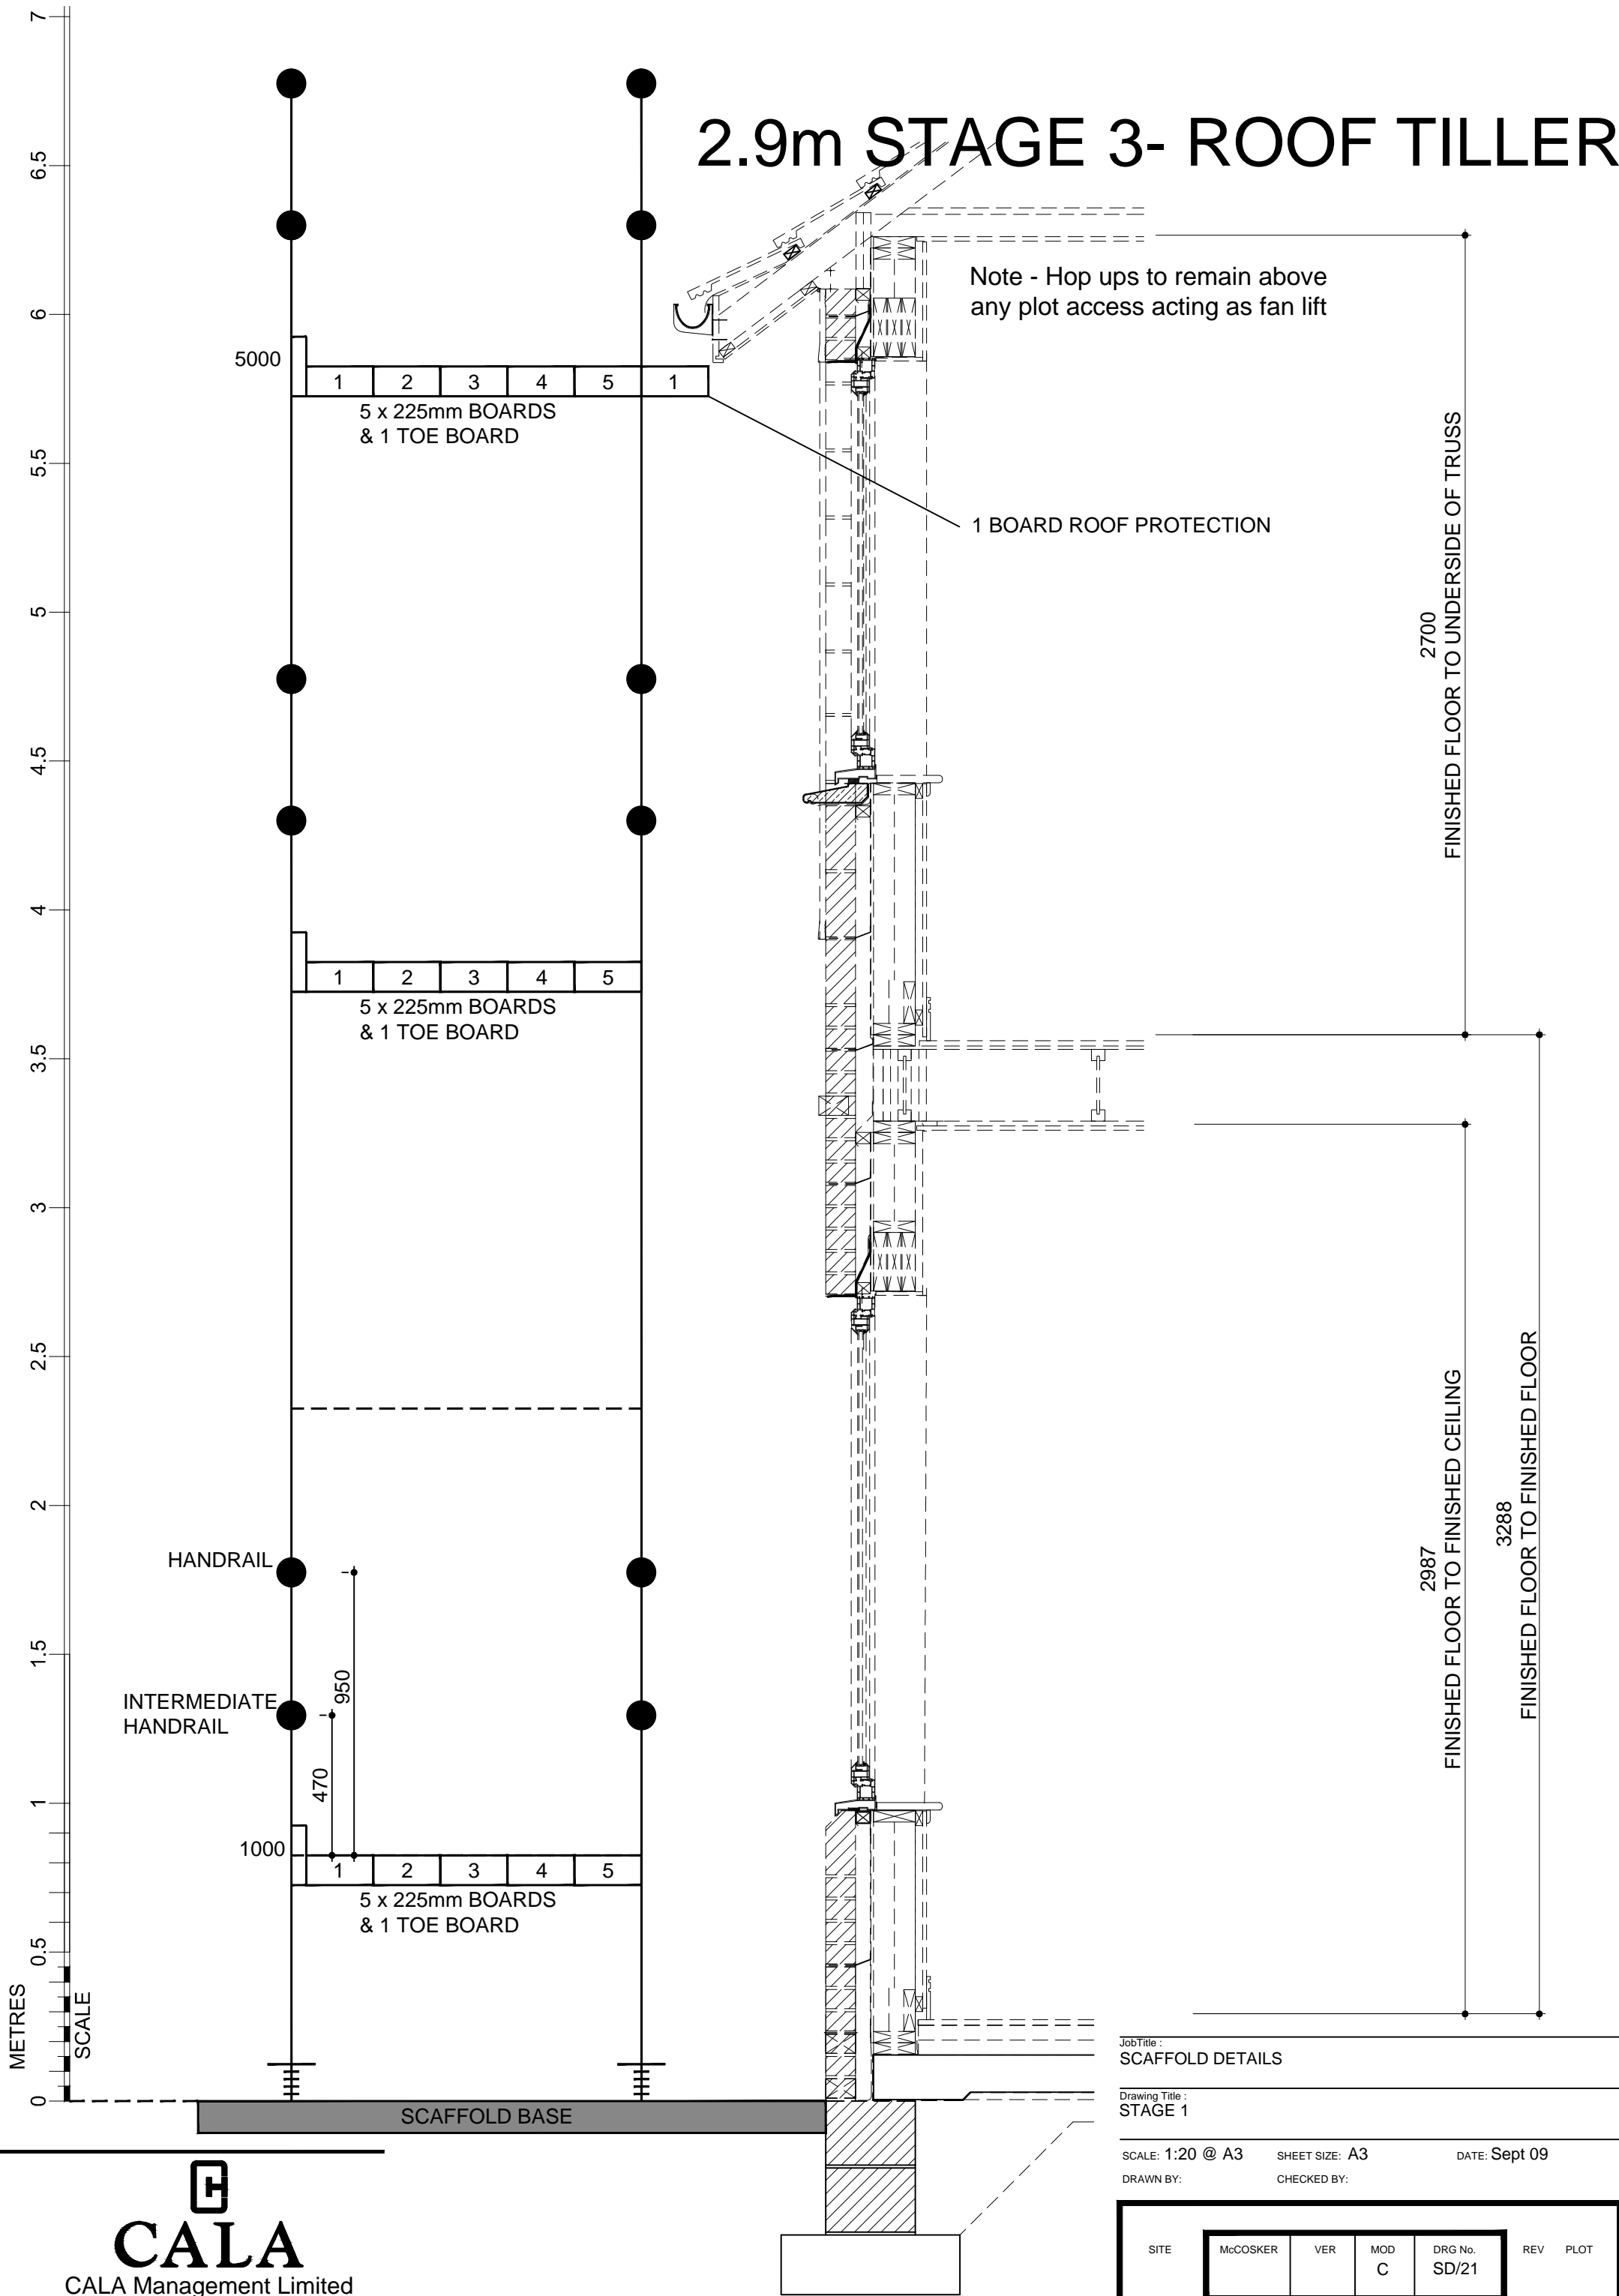

CALA
CALA Management Limited

Cairnlee House, Callendar Business Park
Callendar Road, Falkirk, FK1 1XE.
tel 01324 600000 fax 01324 600101
www.cala.co.uk


2.9m- STAGE 4A BRICKWORK

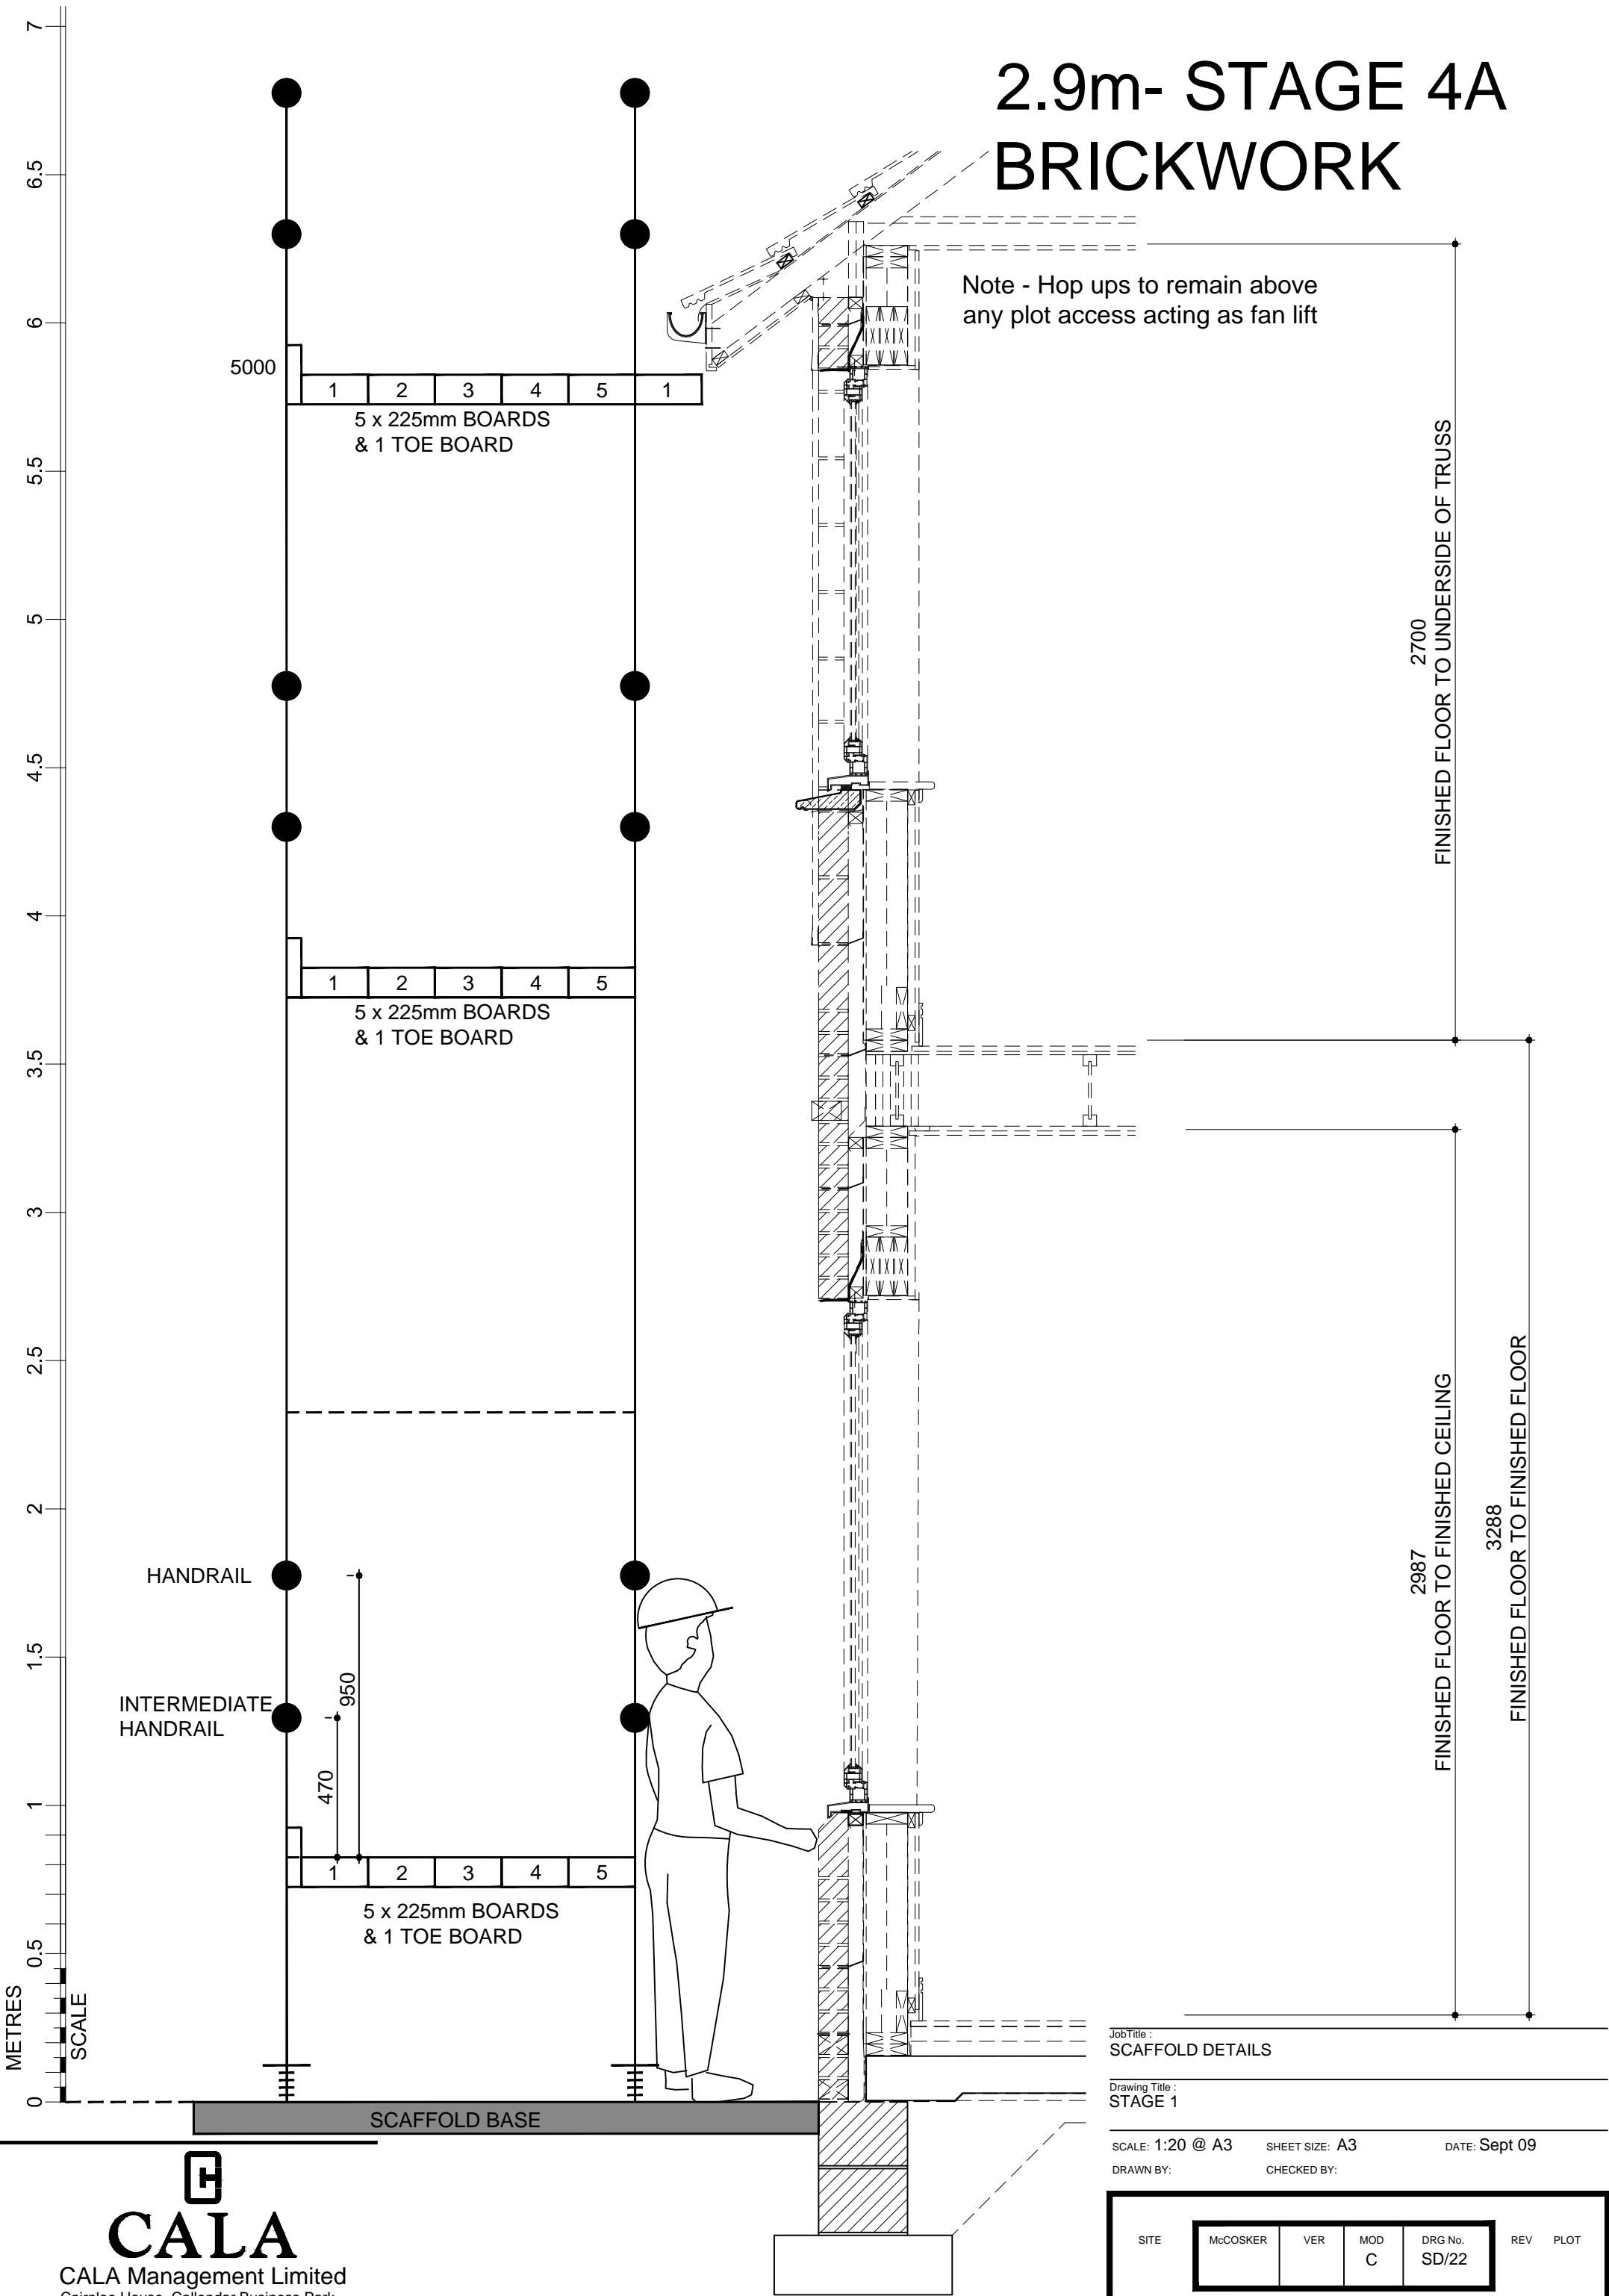

CALA
CALA Management Limited

Cairnlee House, Callendar Business Park
Callendar Road, Falkirk, FK1 1XE.
tel 01324 600000 fax 01324 600101
www.cala.co.uk

2.9m- STAGE 4B BRICKLAYER

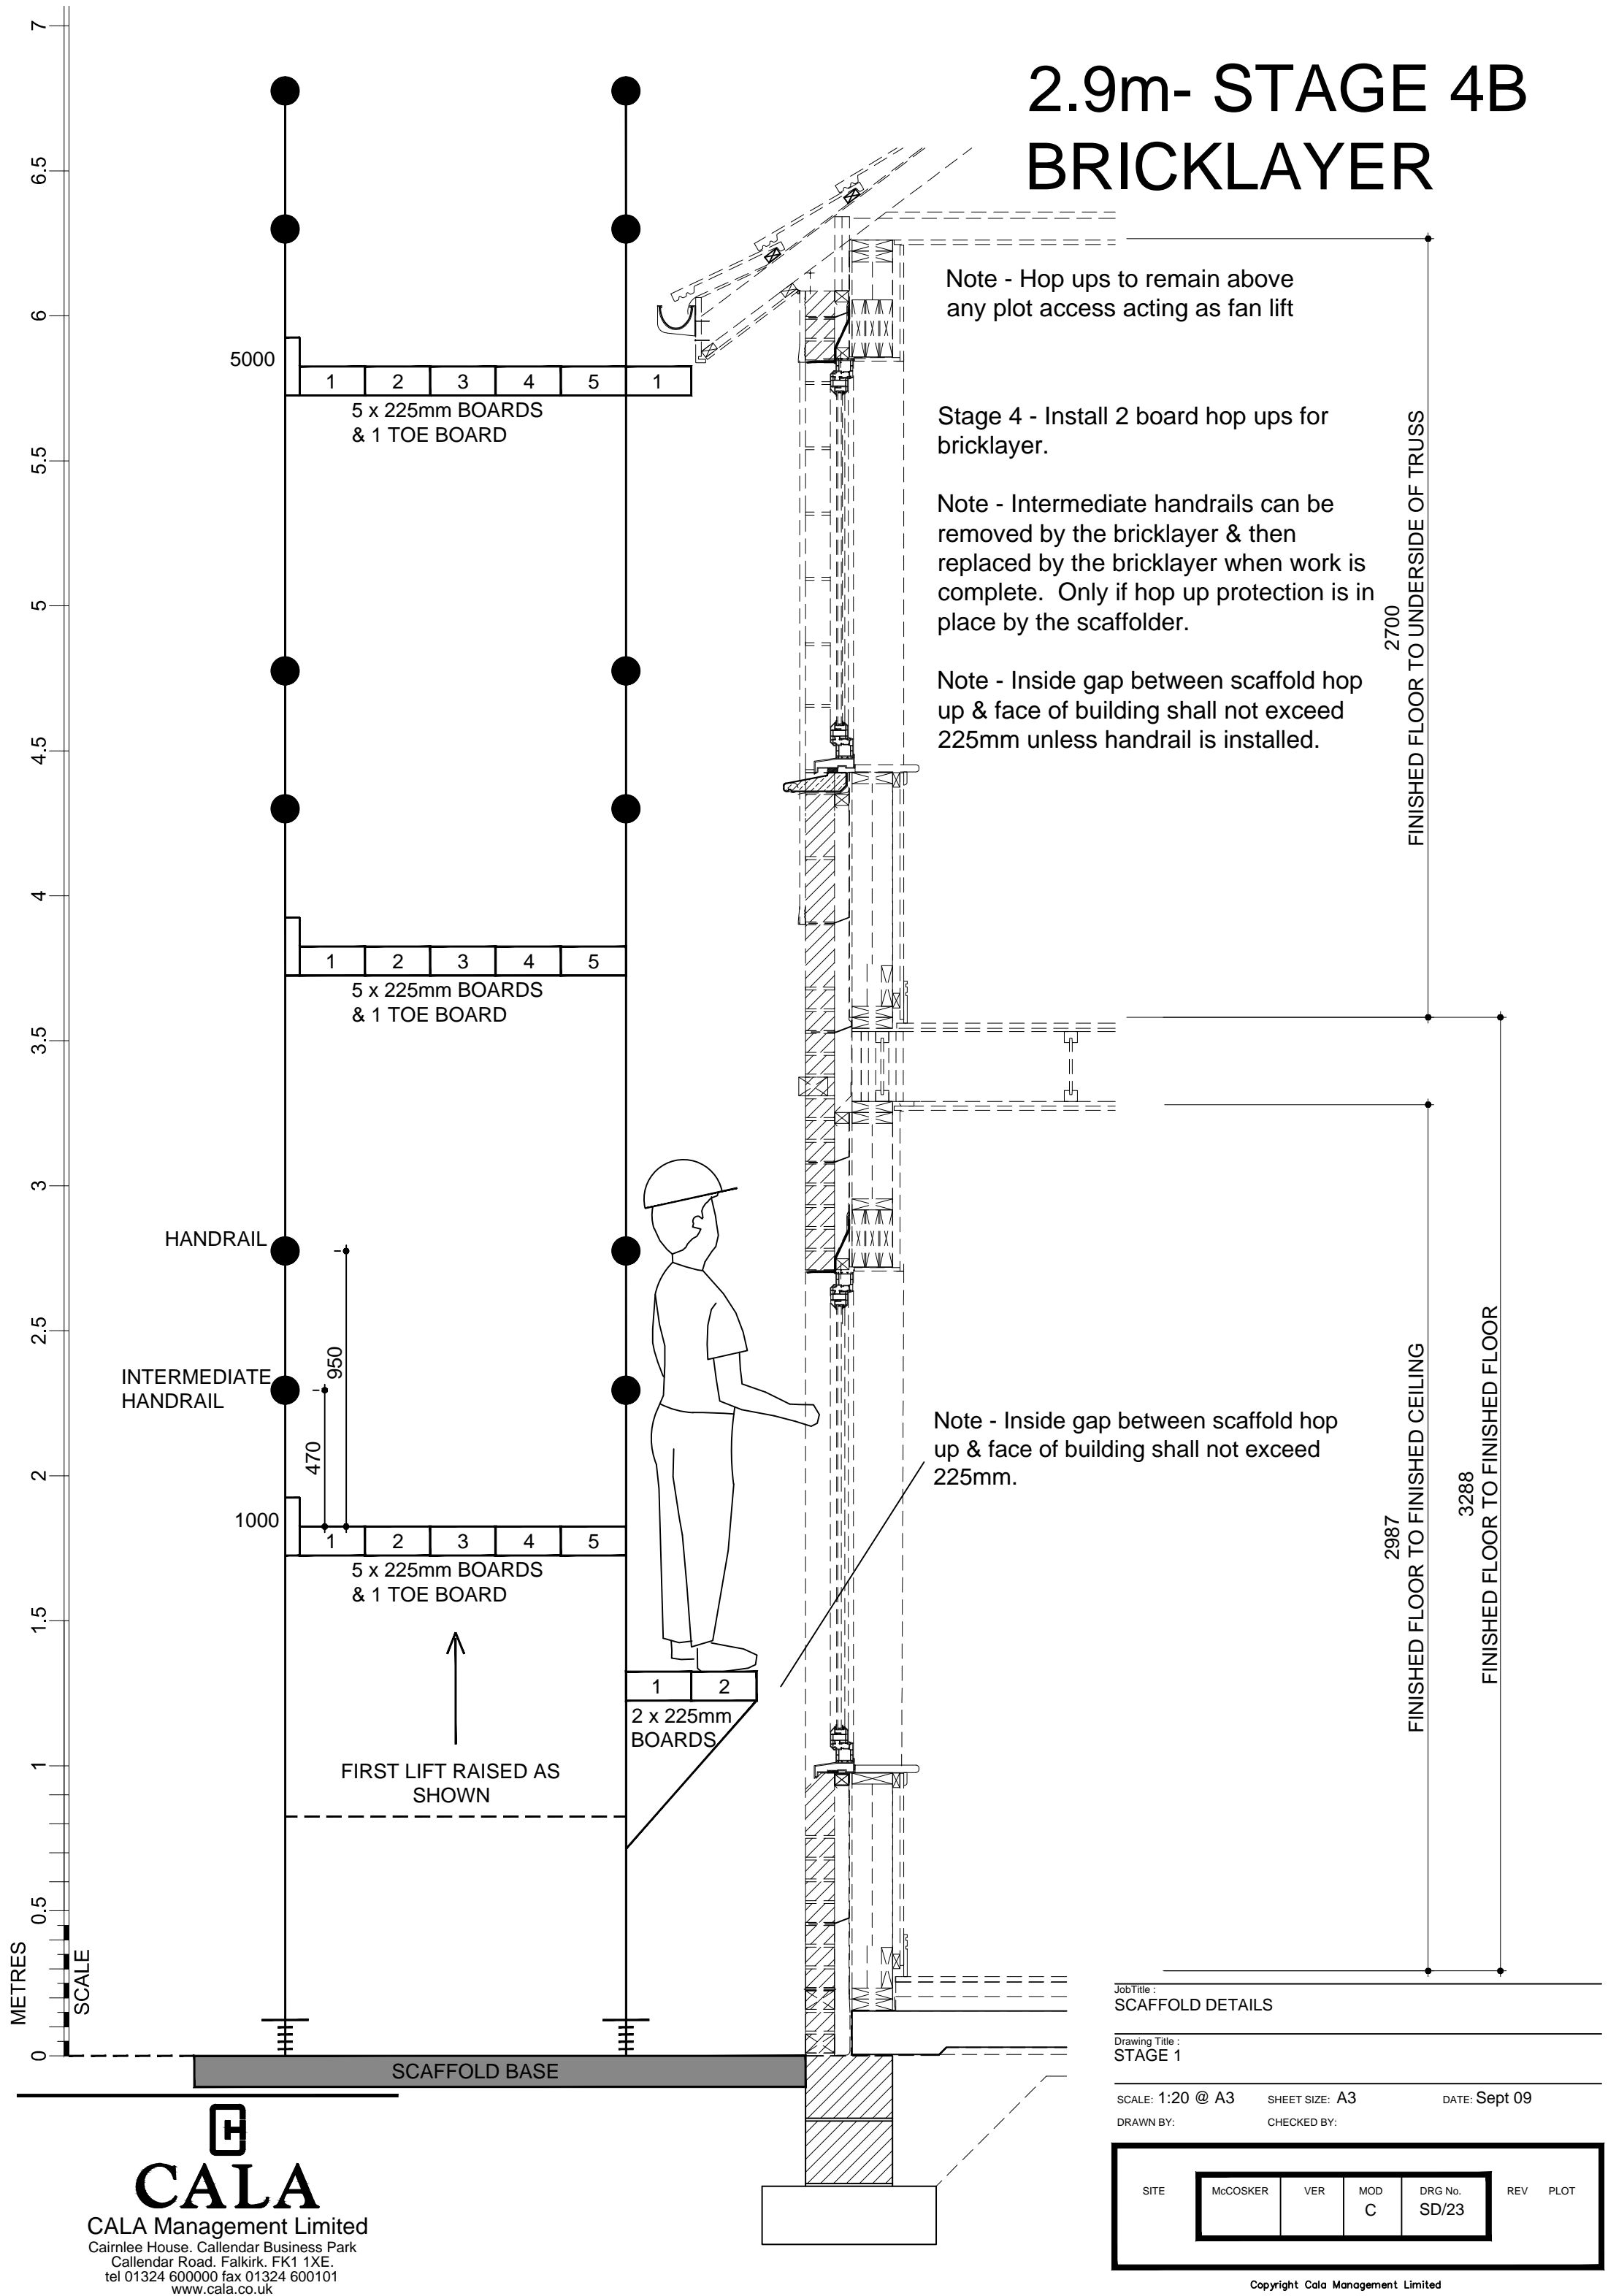

JobTitle :
SCAFFOLD DETAILS

Drawing Title :
STAGE 1

SCALE: 1:20 @ A3

SHEET SIZE: A3


DATE: Sept 09

DRAWN BY:


CHECKED BY:

| SITE | McCOSKER | VER | MOD | DRG No. | REV | PLOT |
|------|----------|-----|-----|---------|-----|------|
| | | | C | SD/23 | | |

2.9m- STAGE 4C BRICKLAYER

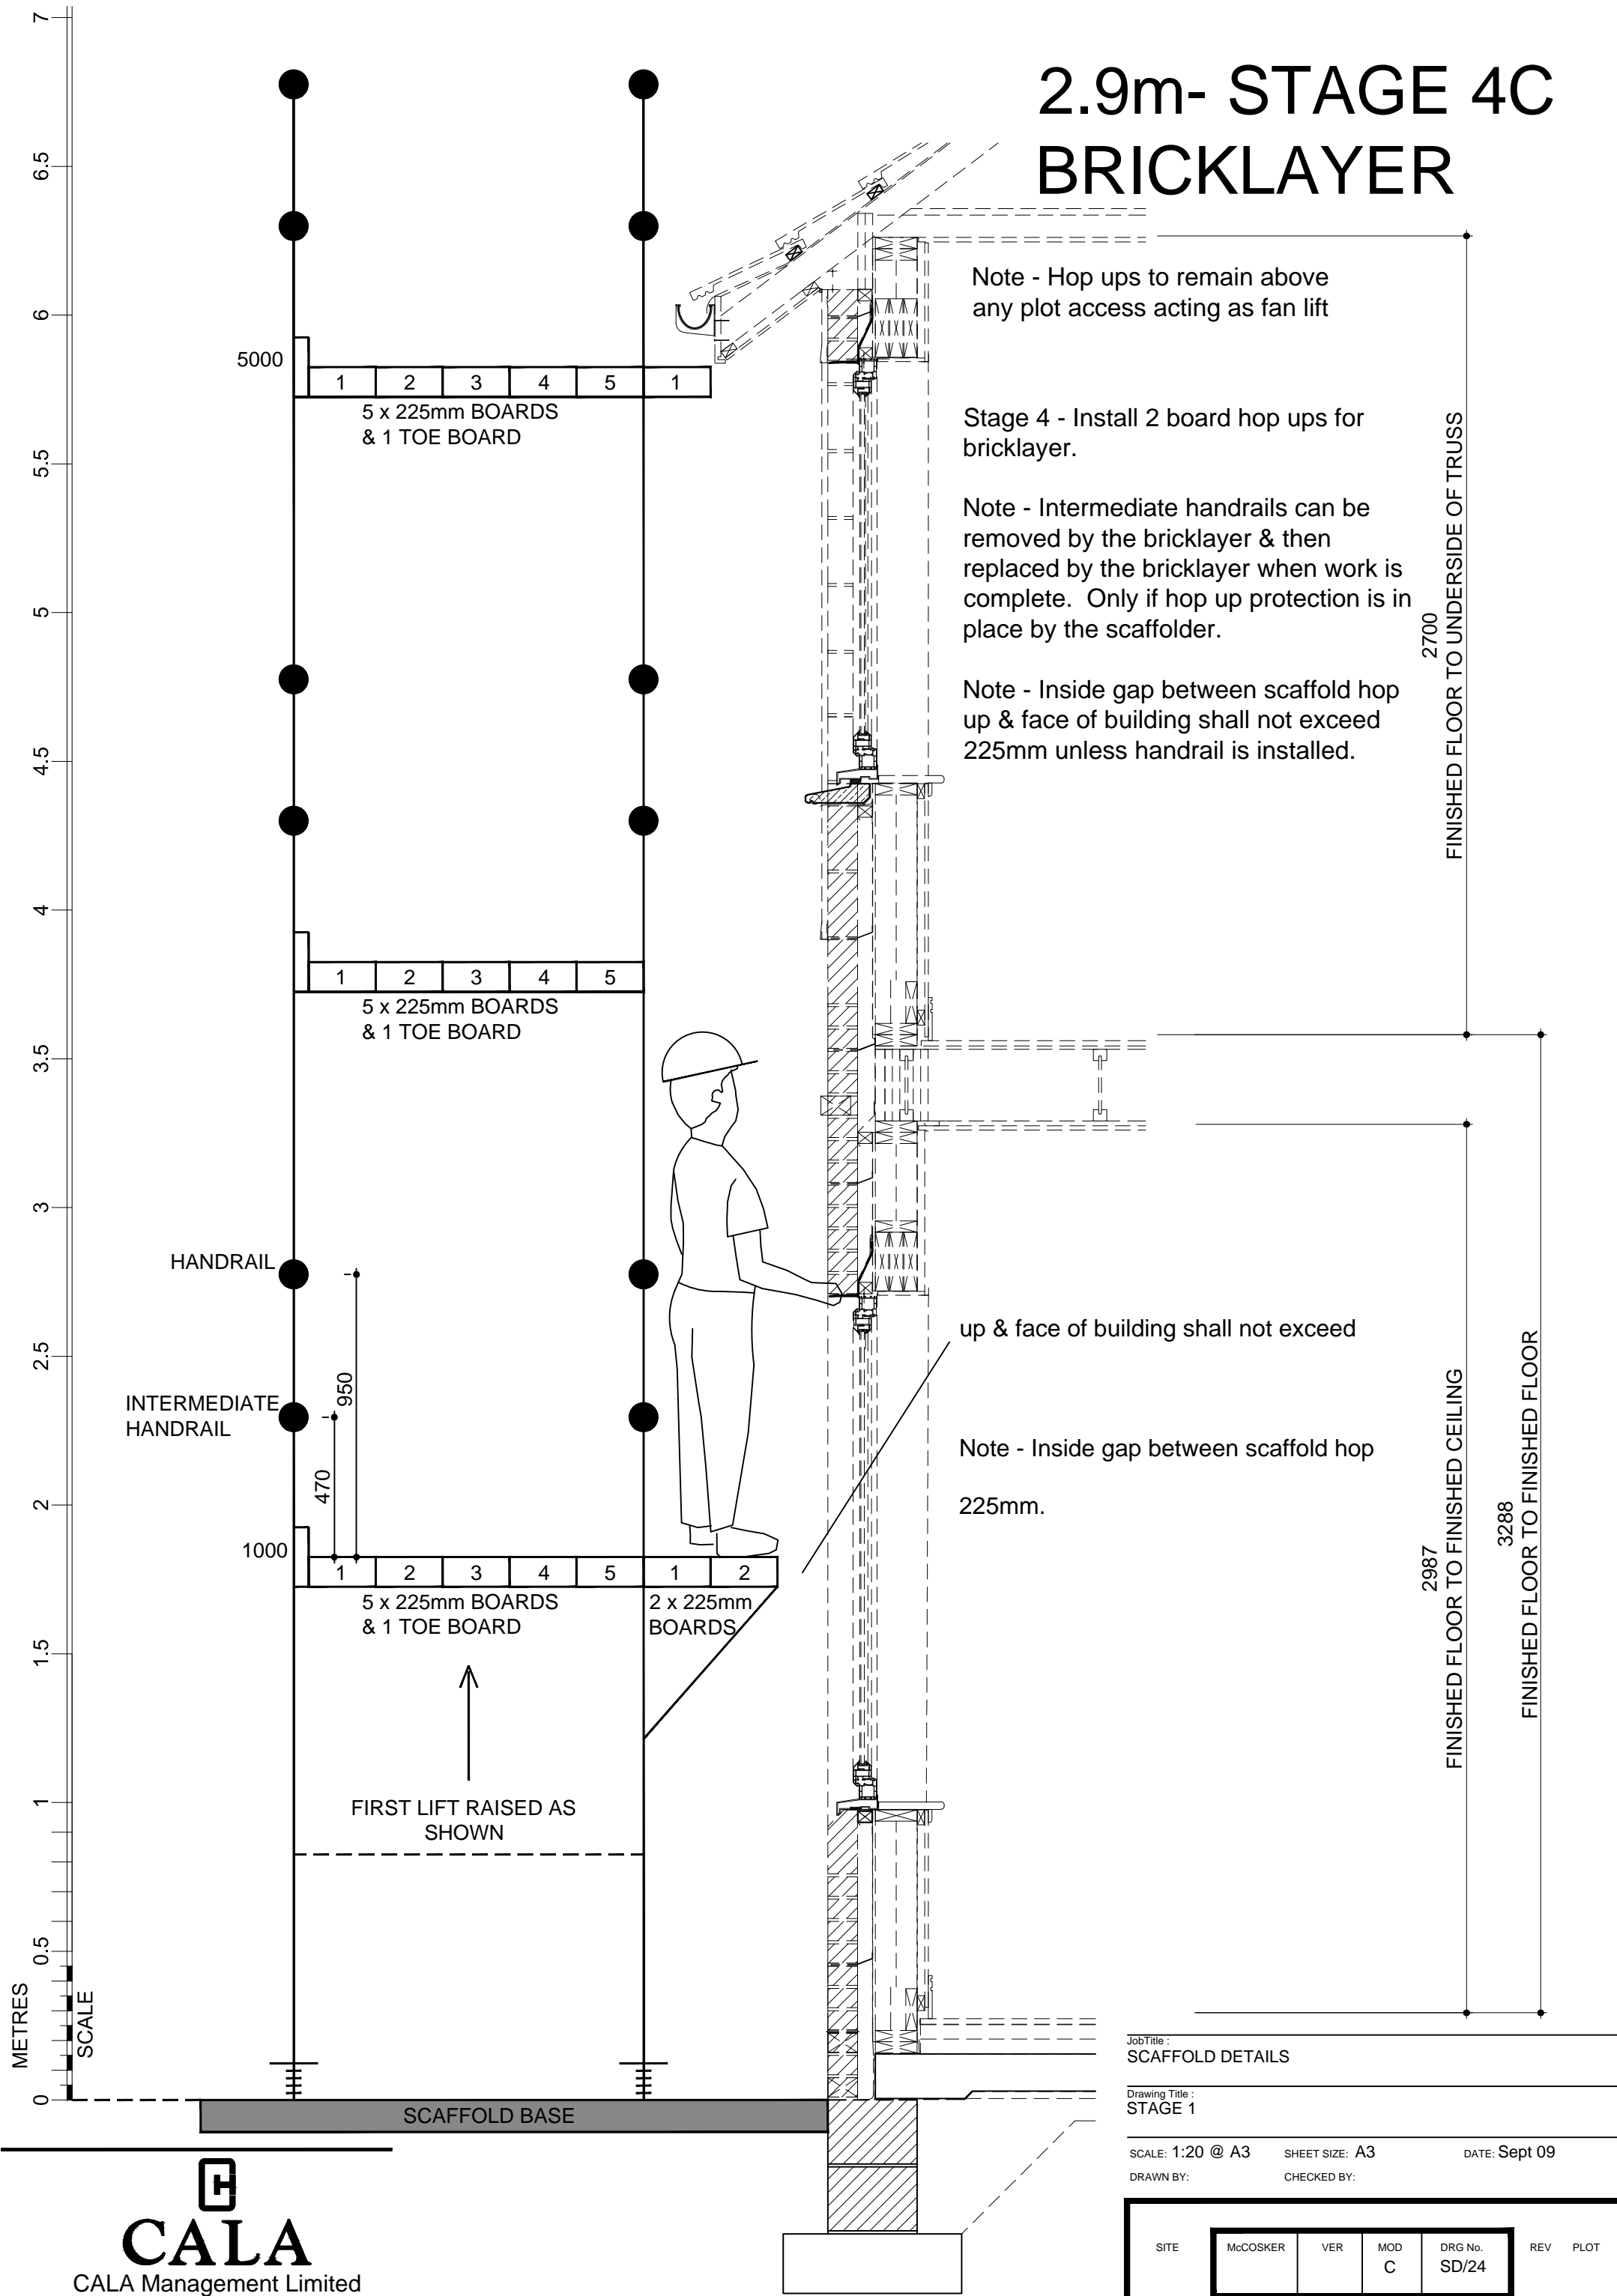

2.9m- STAGE 4D BRICKLAYER

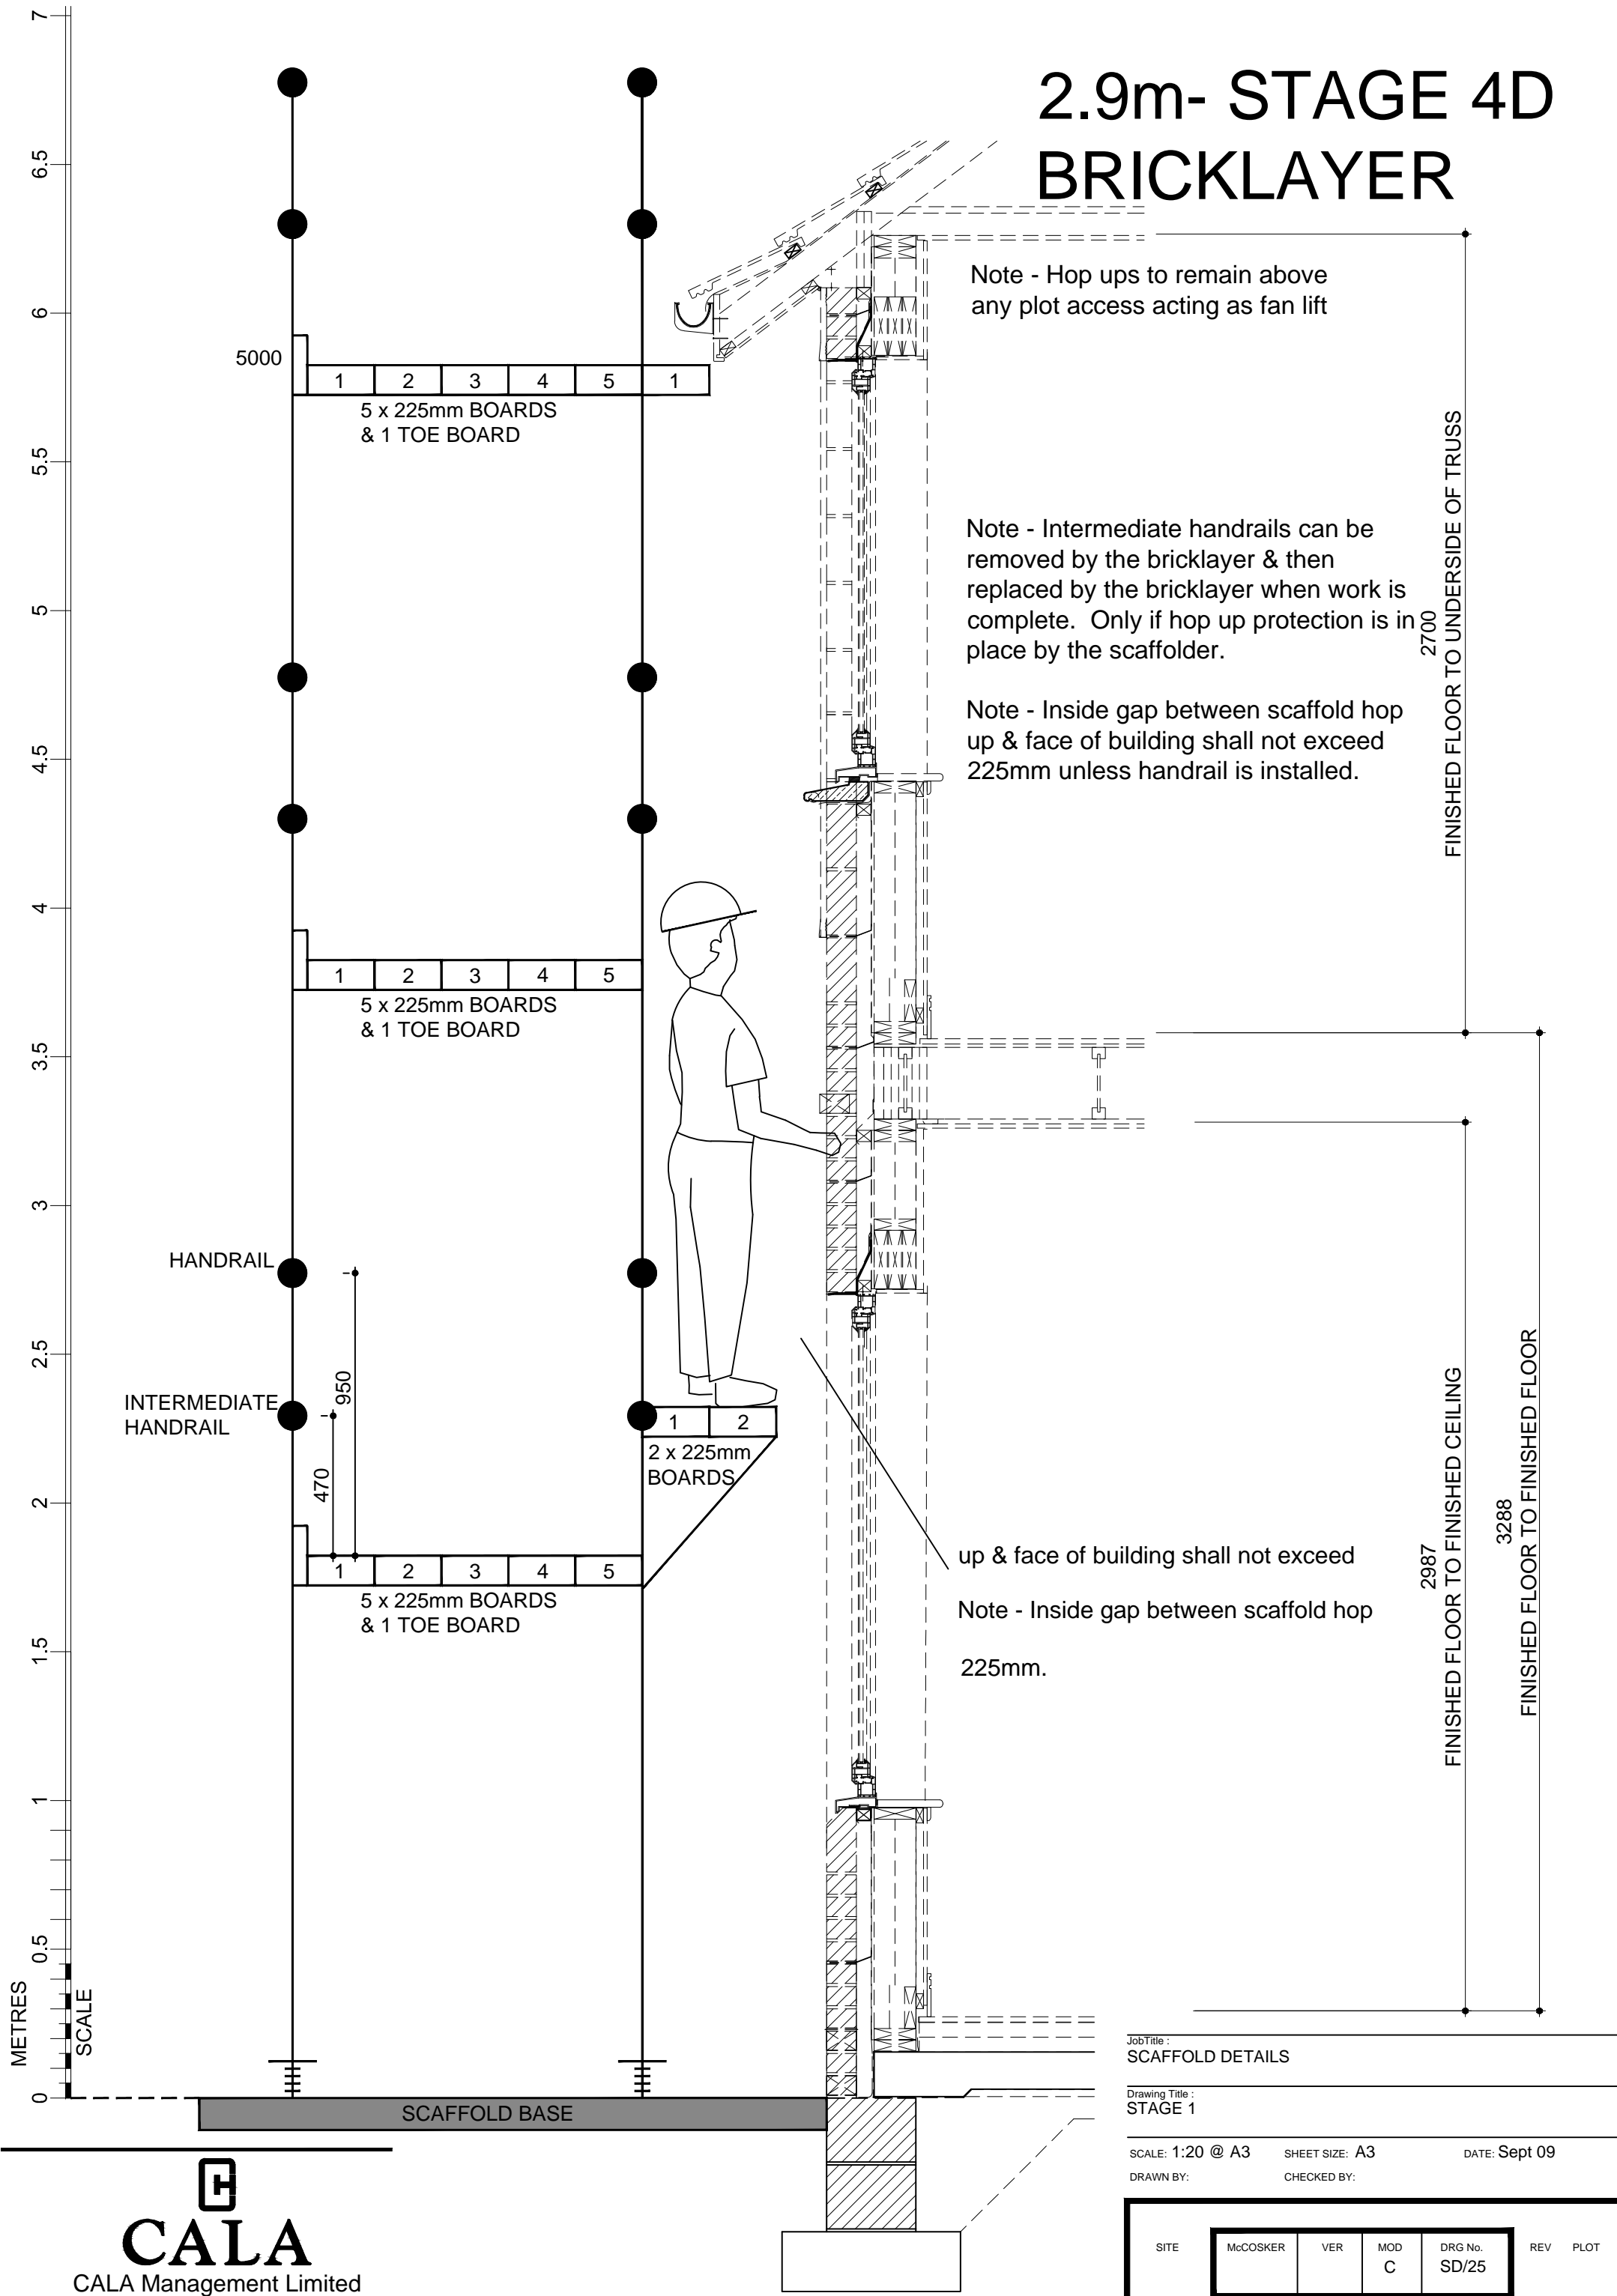

Note - Hop ups to remain above any plot access acting as fan lift

Note - Intermediate handrails can be removed by the bricklayer & then replaced by the bricklayer when work is complete. Only if hop up protection is in place by the scaffolder.

Note - Inside gap between scaffold hop up & face of building shall not exceed 225mm unless handrail is installed.

up & face of building shall not exceed

Note - Inside gap between scaffold hop 225mm.

JobTitle :
SCAFFOLD DETAILS

Drawing Title :
STAGE 1


SCALE: 1:20 @ A3 SHEET SIZE: A3 DATE: Sept 09

DRAWN BY: CHECKED BY:


| | | | | | | |
|------|----------|-----|-----|---------|-----|------|
| SITE | McCOSKER | VER | MOD | DRG No. | REV | PLOT |
| | | | C | SD/25 | | |


Copyright Cala Management Limited

2.9m- STAGE 4E BRICKLAYER

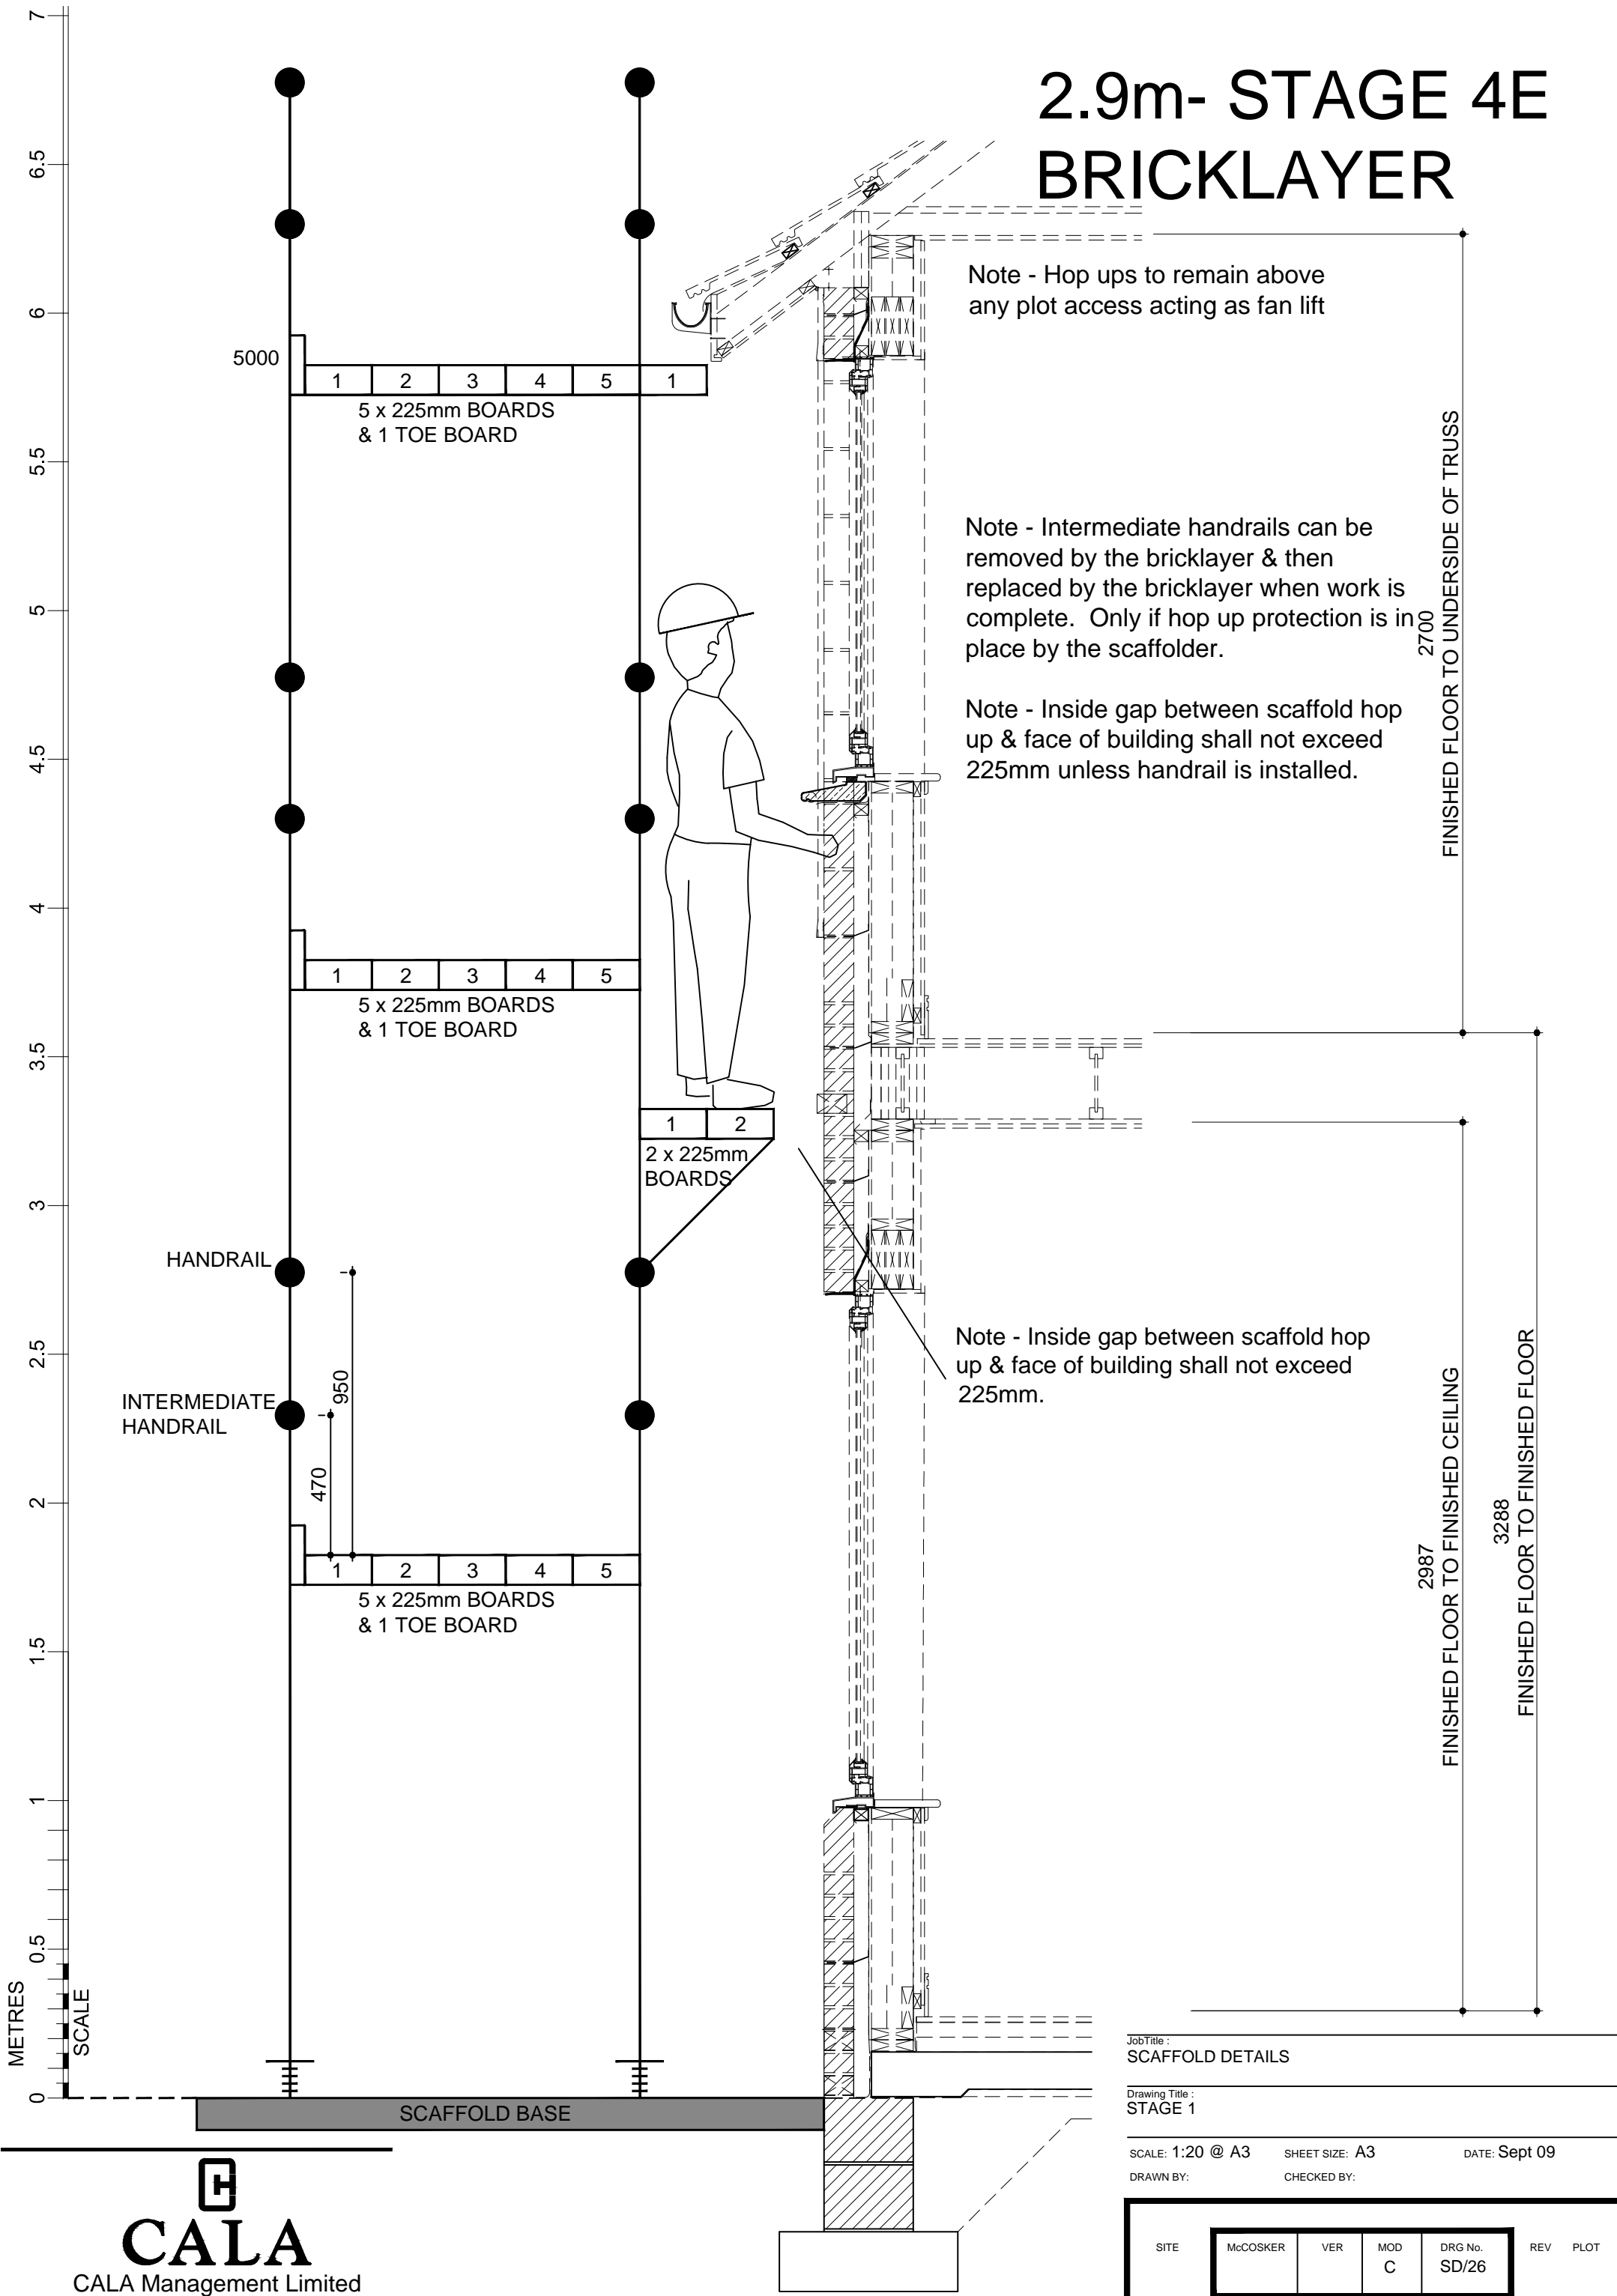

2.9m- STAGE 4F BRICKLAYER

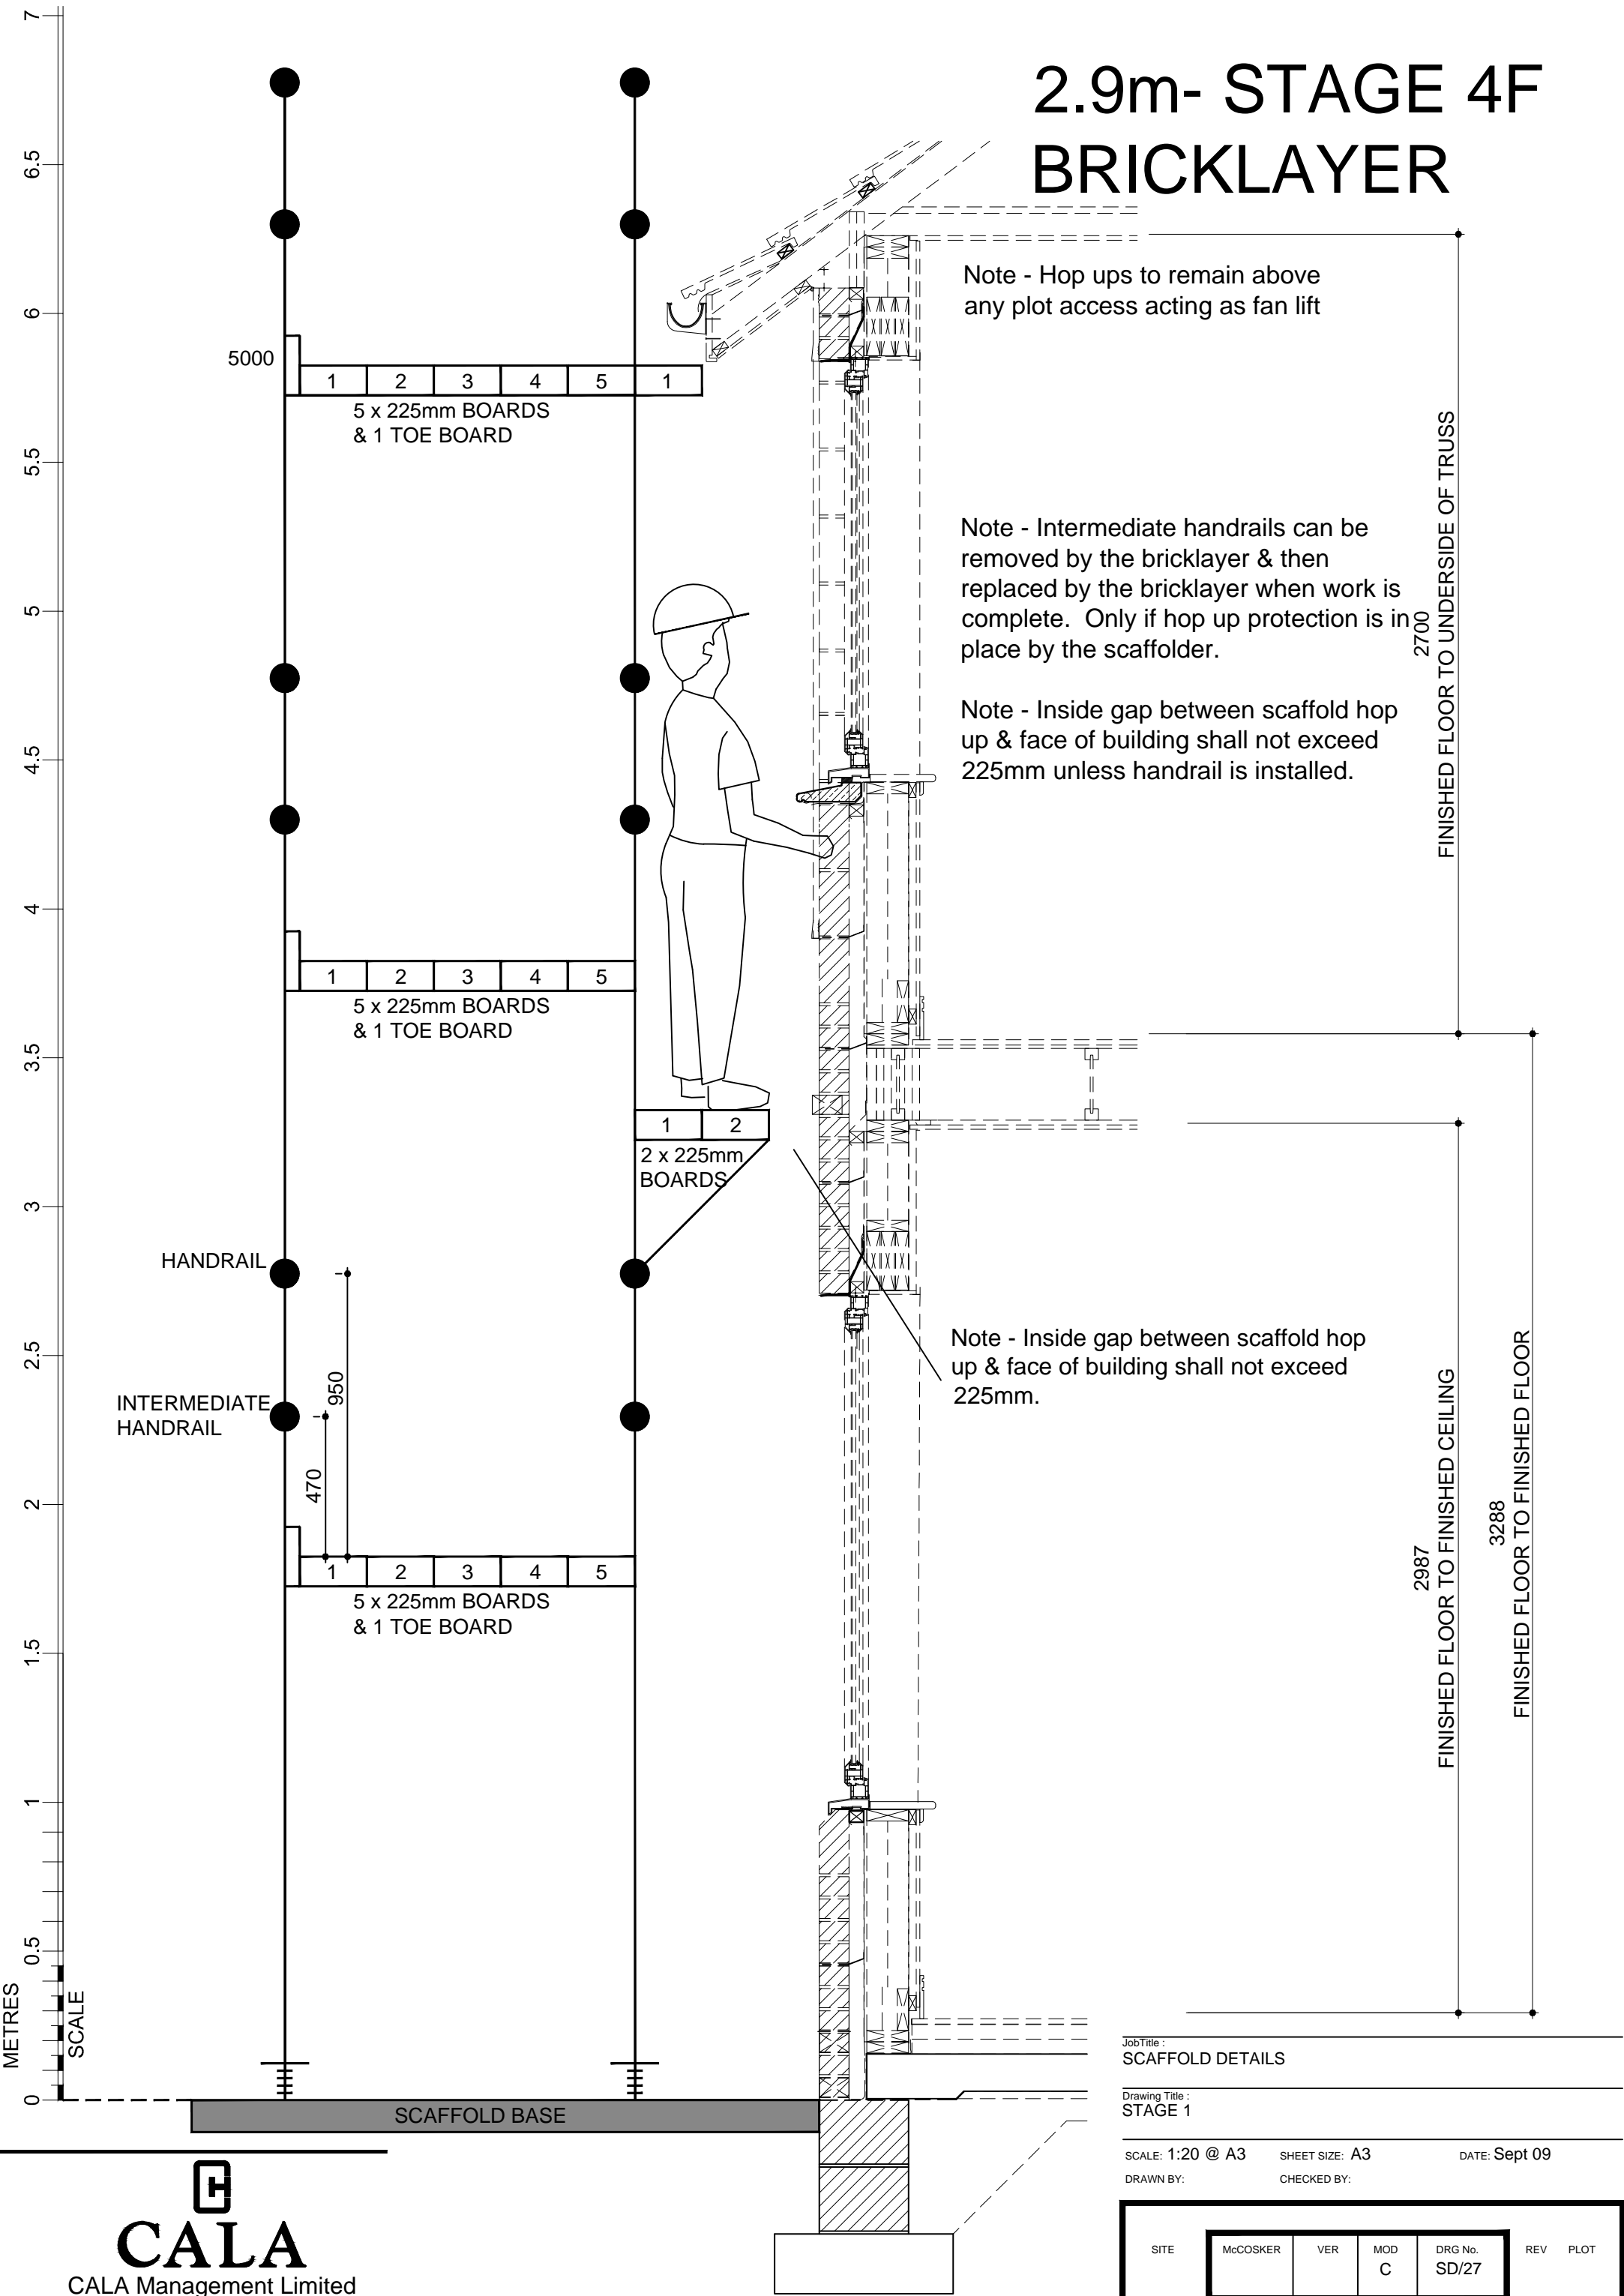

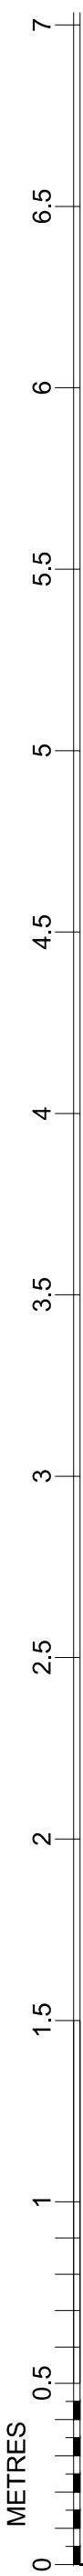

2.9m- STAGE 4E ROUGHCASTER

Note - Hop ups to remain above any plot access acting as fan lift

Note - Inside gap between scaffold hop up & face of building shall not exceed 225mm unless handrail is installed.

2700
FINISHED FLOOR TO UNDERSIDE OF TRUSS

2987
FINISHED FLOOR TO FINISHED CEILING

3288
FINISHED FLOOR TO FINISHED FLOOR

HANDRAIL

INTERMEDIATE
HANDRAIL

950
470

5 x 225mm BOARDS
& 1 TOE BOARD

5 x 225mm BOARDS
& 1 TOE BOARD

2 x 225mm
BOARDS

SCAFFOLD BASE

CALA

CALA Management Limited
Cairnlee House, Callendar Business Park
Callendar Road, Falkirk, FK1 1XE.
tel 01324 600000 fax 01324 600101
www.cala.co.uk

JobTitle :
SCAFFOLD DETAILS

Drawing Title :
STAGE 1

SCALE: 1:20 @ A3 SHEET SIZE: A3 DATE: Sept 09

DRAWN BY: CHECKED BY:

| | | | | | | |
|------|----------|-----|-----|---------|-----|------|
| SITE | McCOSKER | VER | MOD | DRG No. | REV | PLOT |
| | | | C | SD/28 | | |

Copyright Cala Management Limited